


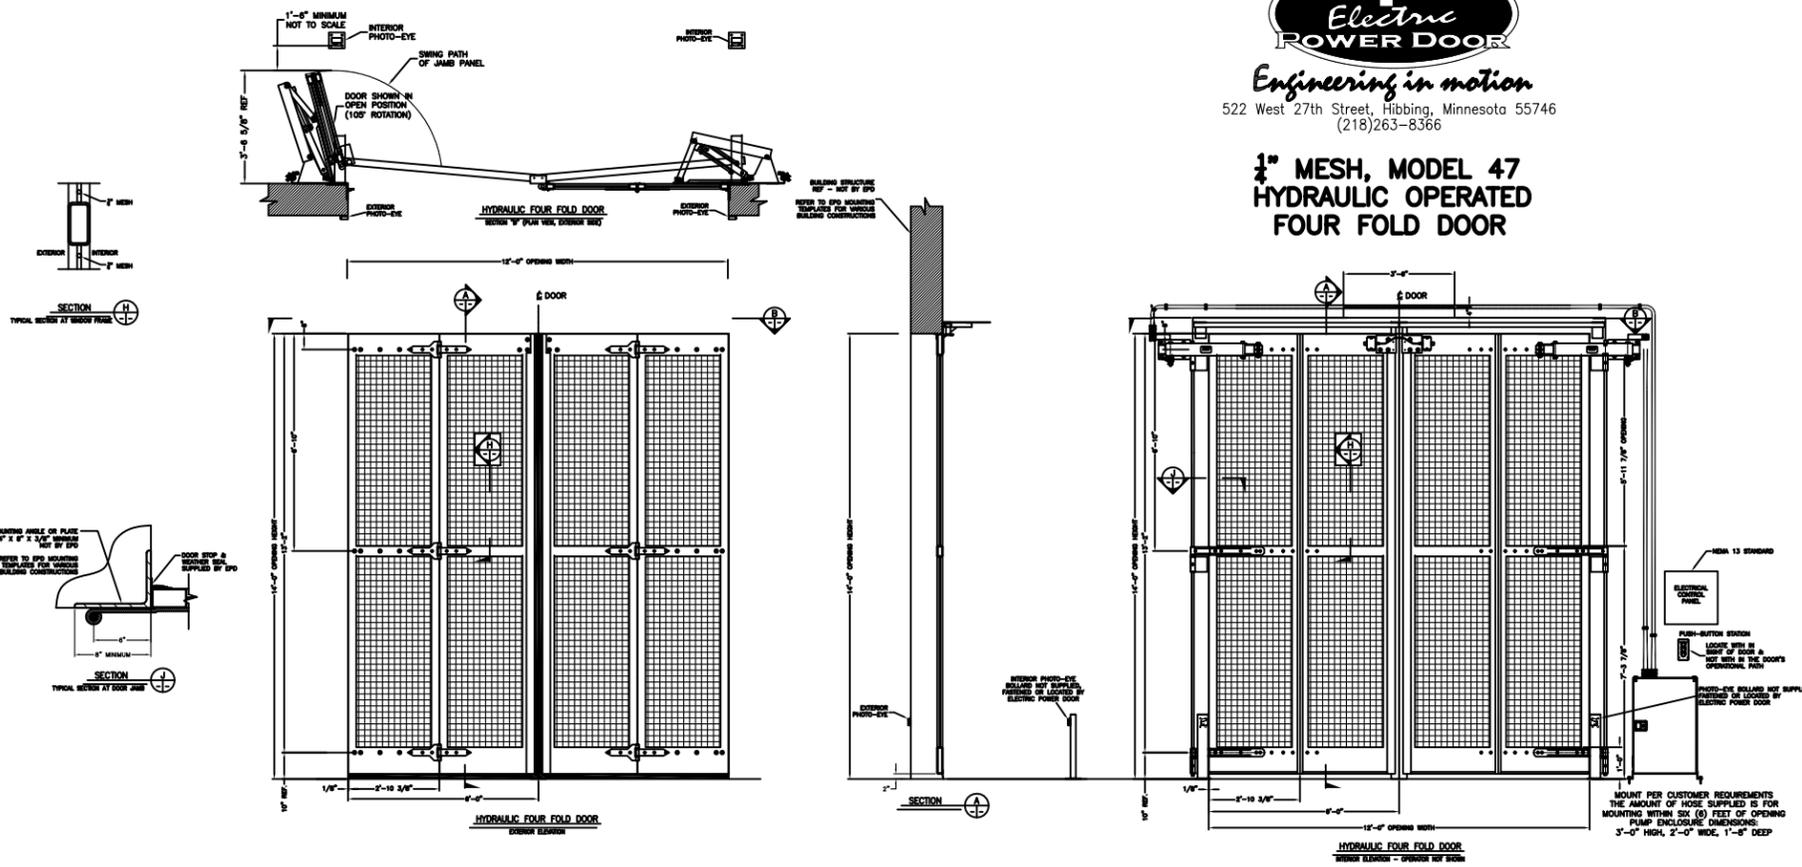

Engineering in motion

522 West 27th Street, Hibbing, Minnesota 55746  
(218)263-8366

### 1/2" MESH, MODEL 47 HYDRAULIC OPERATED FOUR FOLD DOOR




Engineering in motion

522 West 27th Street, Hibbing, Minnesota 55746  
(218)263-8366

### 1/2" MESH, MODEL 47 HYDRAULIC OPERATED FOUR FOLD DOOR

SHOWN WITH A SIMULATED  
ARCHED HEADER  
AND  
TUBE STEEL JAMB EXTENSIONS

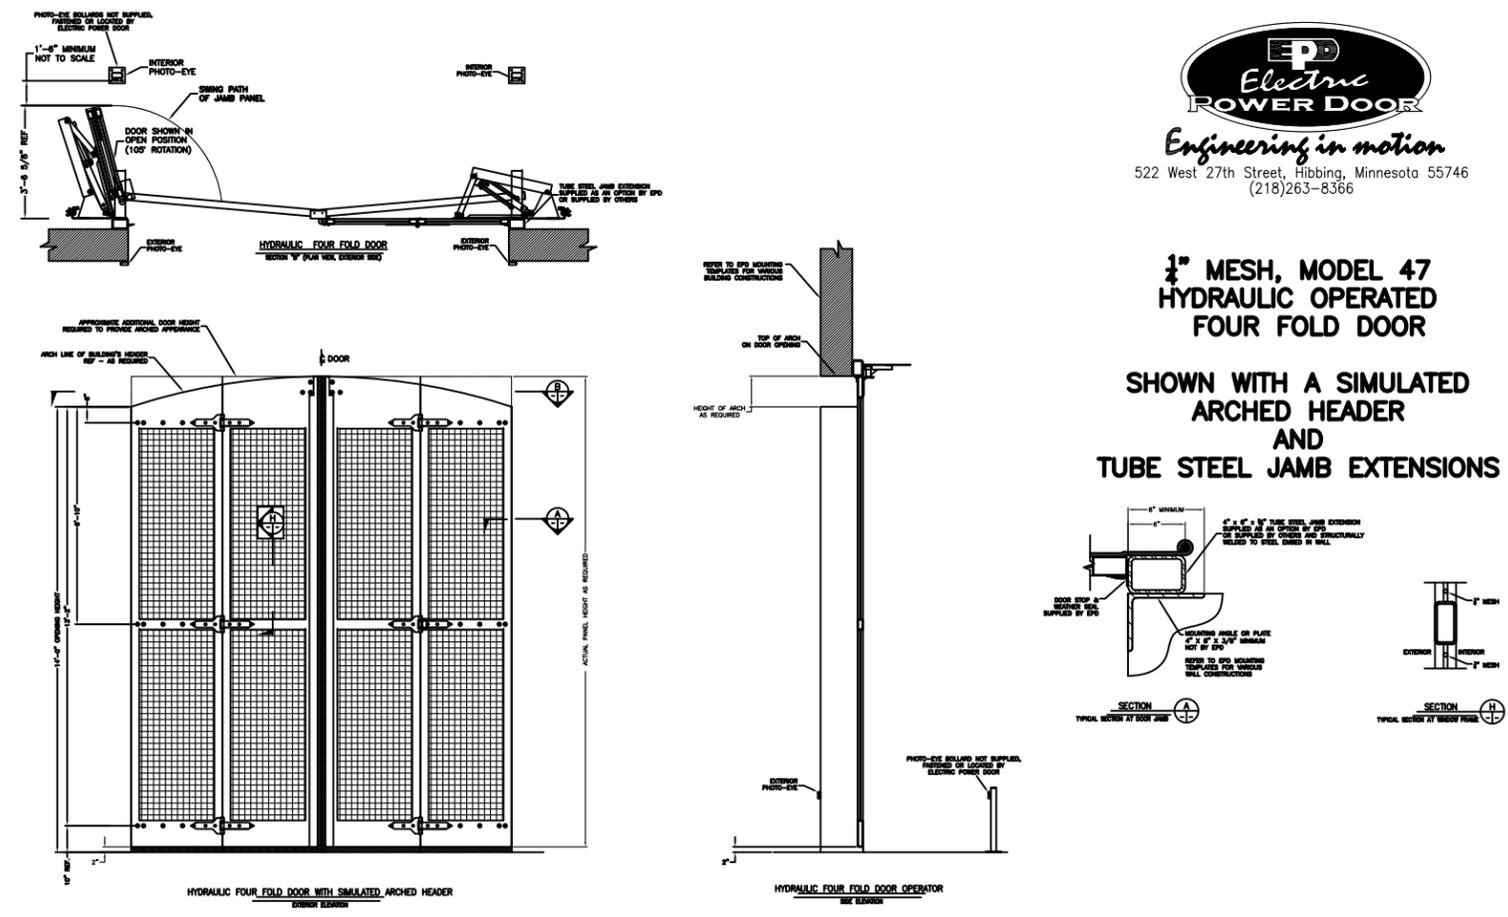





*Engineering in motion*

522 West 27th Street, Hibbing, Minnesota 55746  
(218)263-8366


# 1/4" MESH, MODEL 47 HYDRAULIC OPERATED FOUR FOLD DOOR

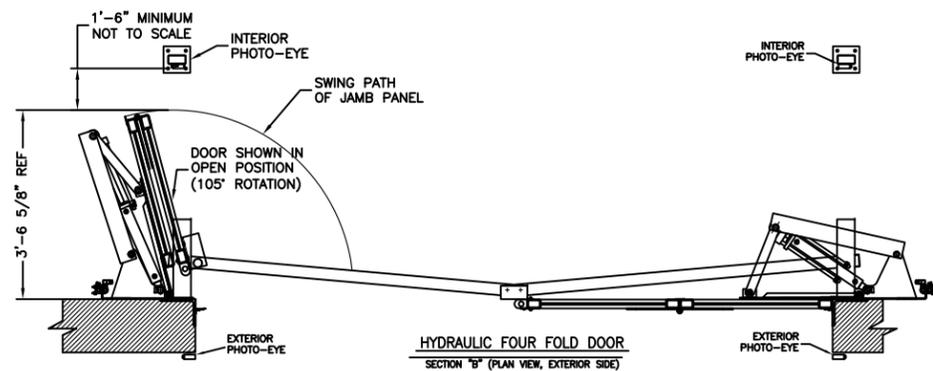




BUILDING STRUCTURE REF - NOT BY EPD  
REFER TO EPD MOUNTING TEMPLATES FOR VARIOUS BUILDING CONSTRUCTIONS

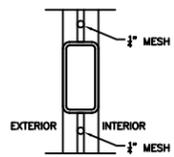



SECTION H  
TYPICAL SECTION AT WINDOW FRAME

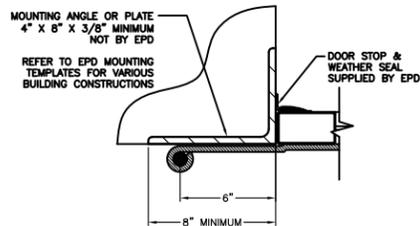


SECTION J  
TYPICAL SECTION AT DOOR JAMB

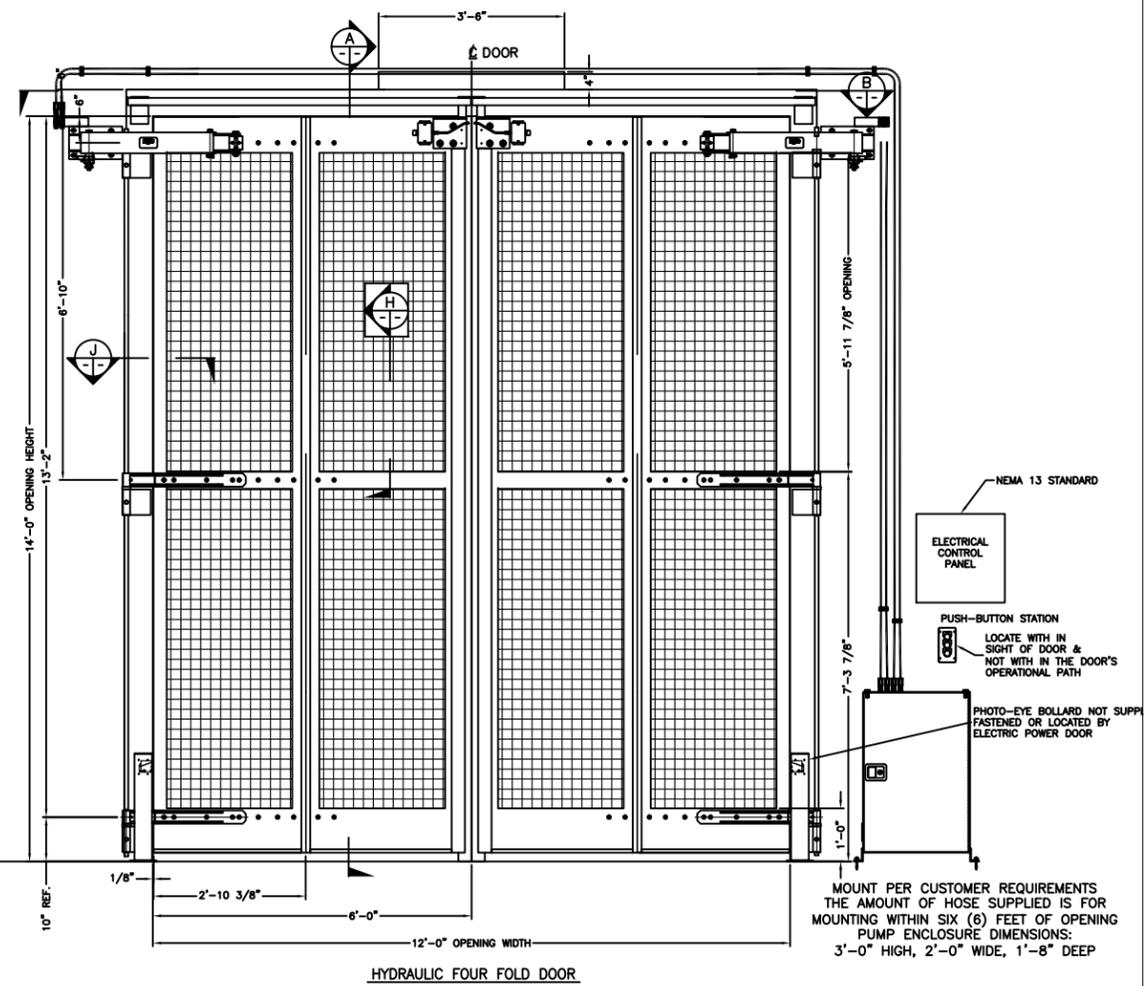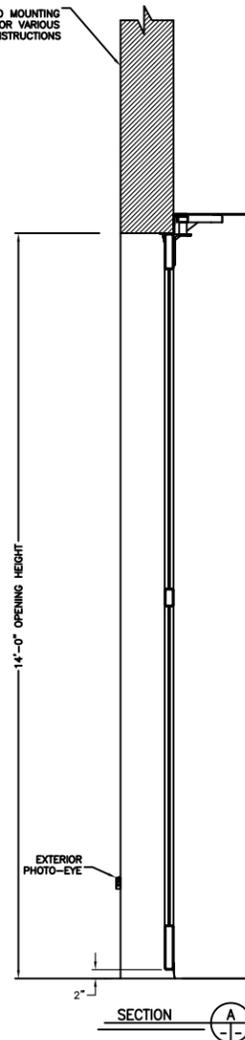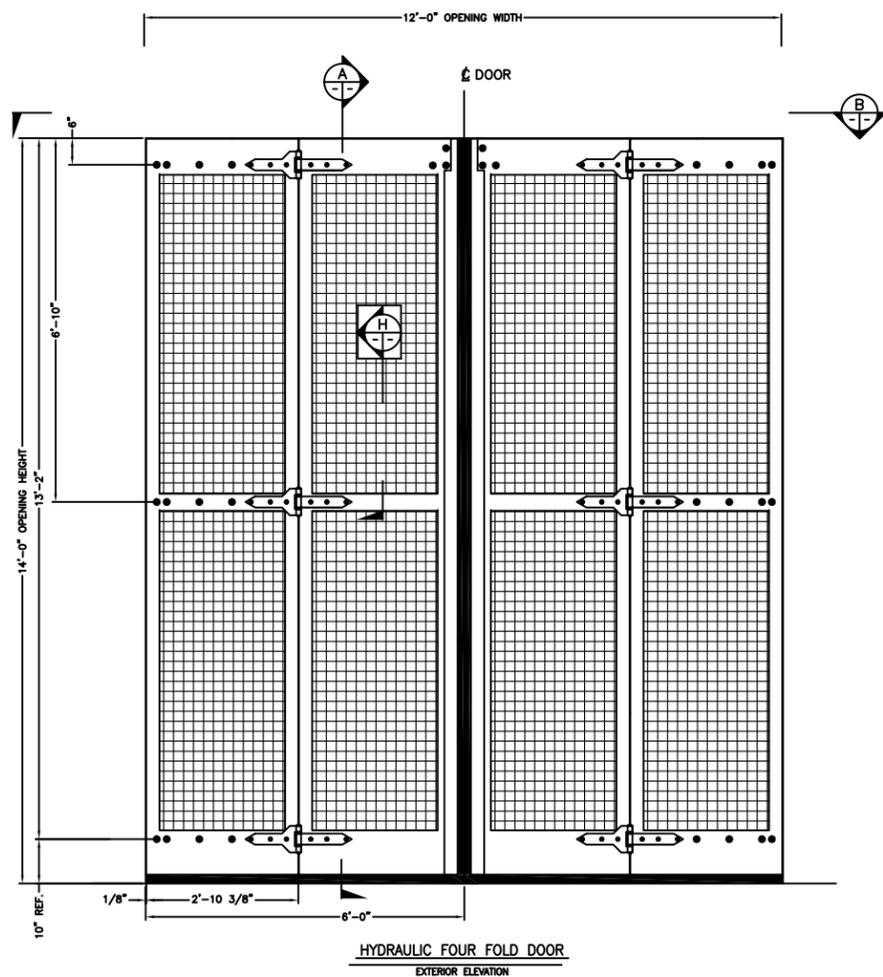


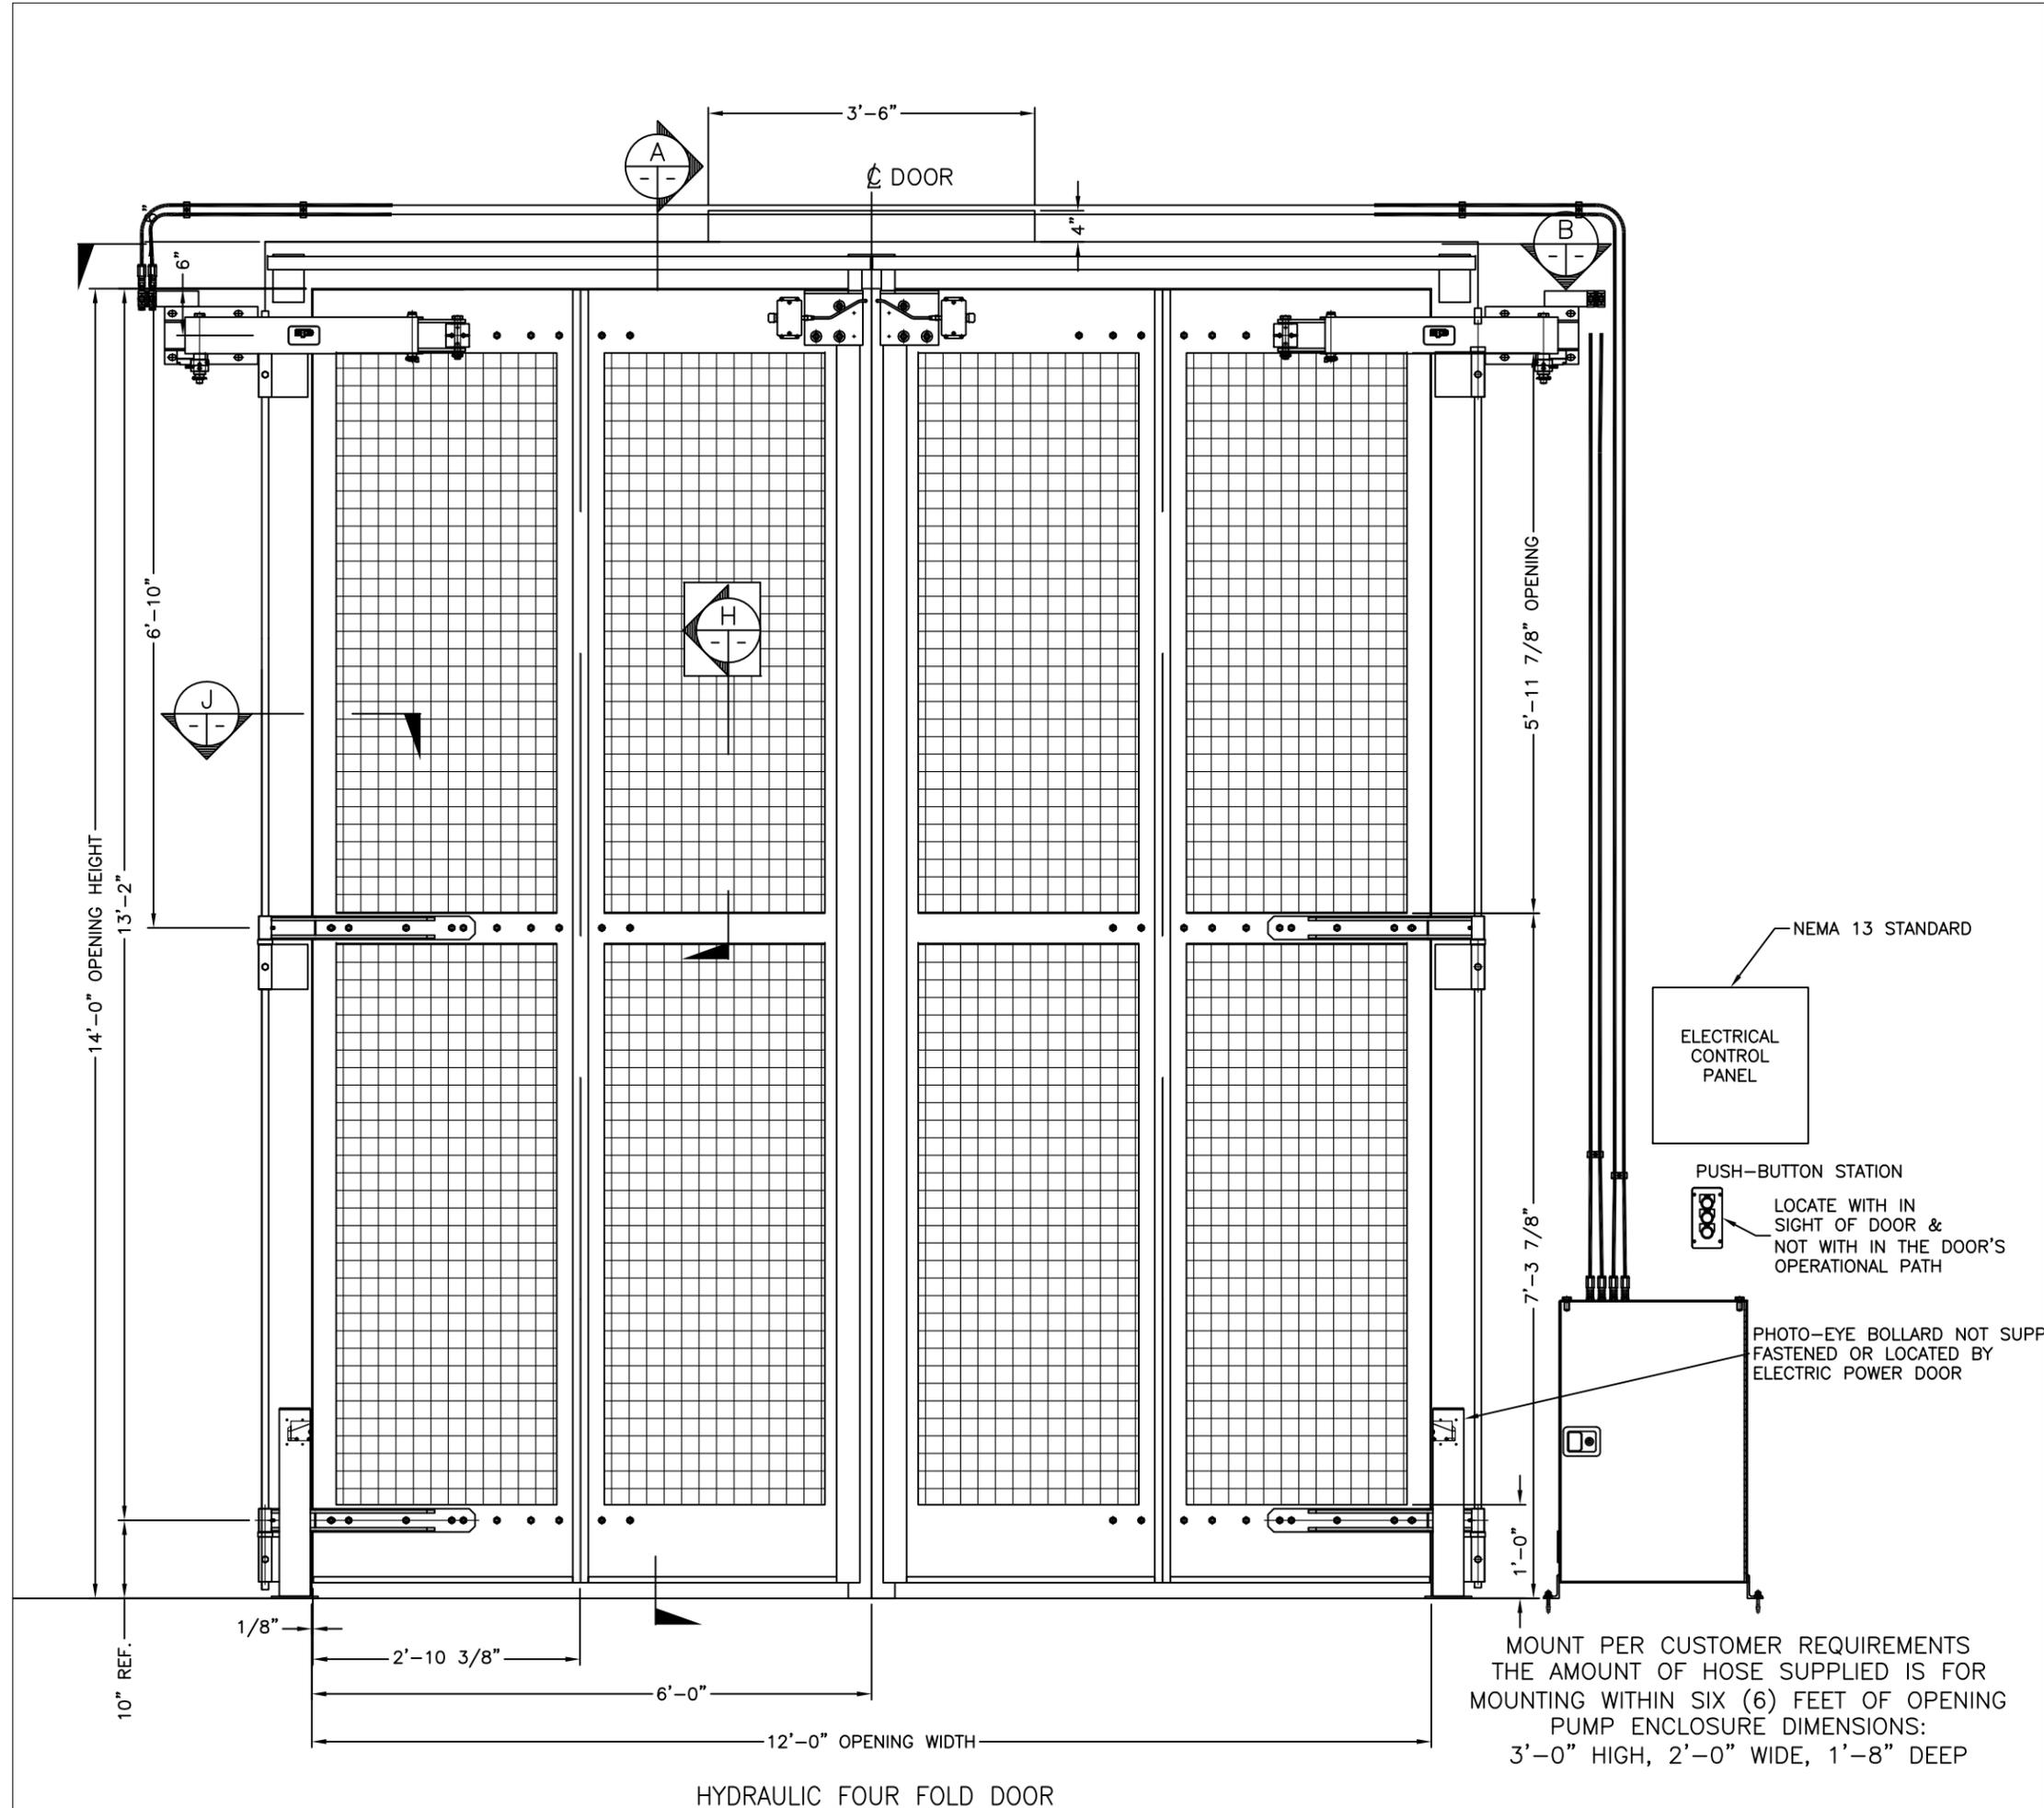


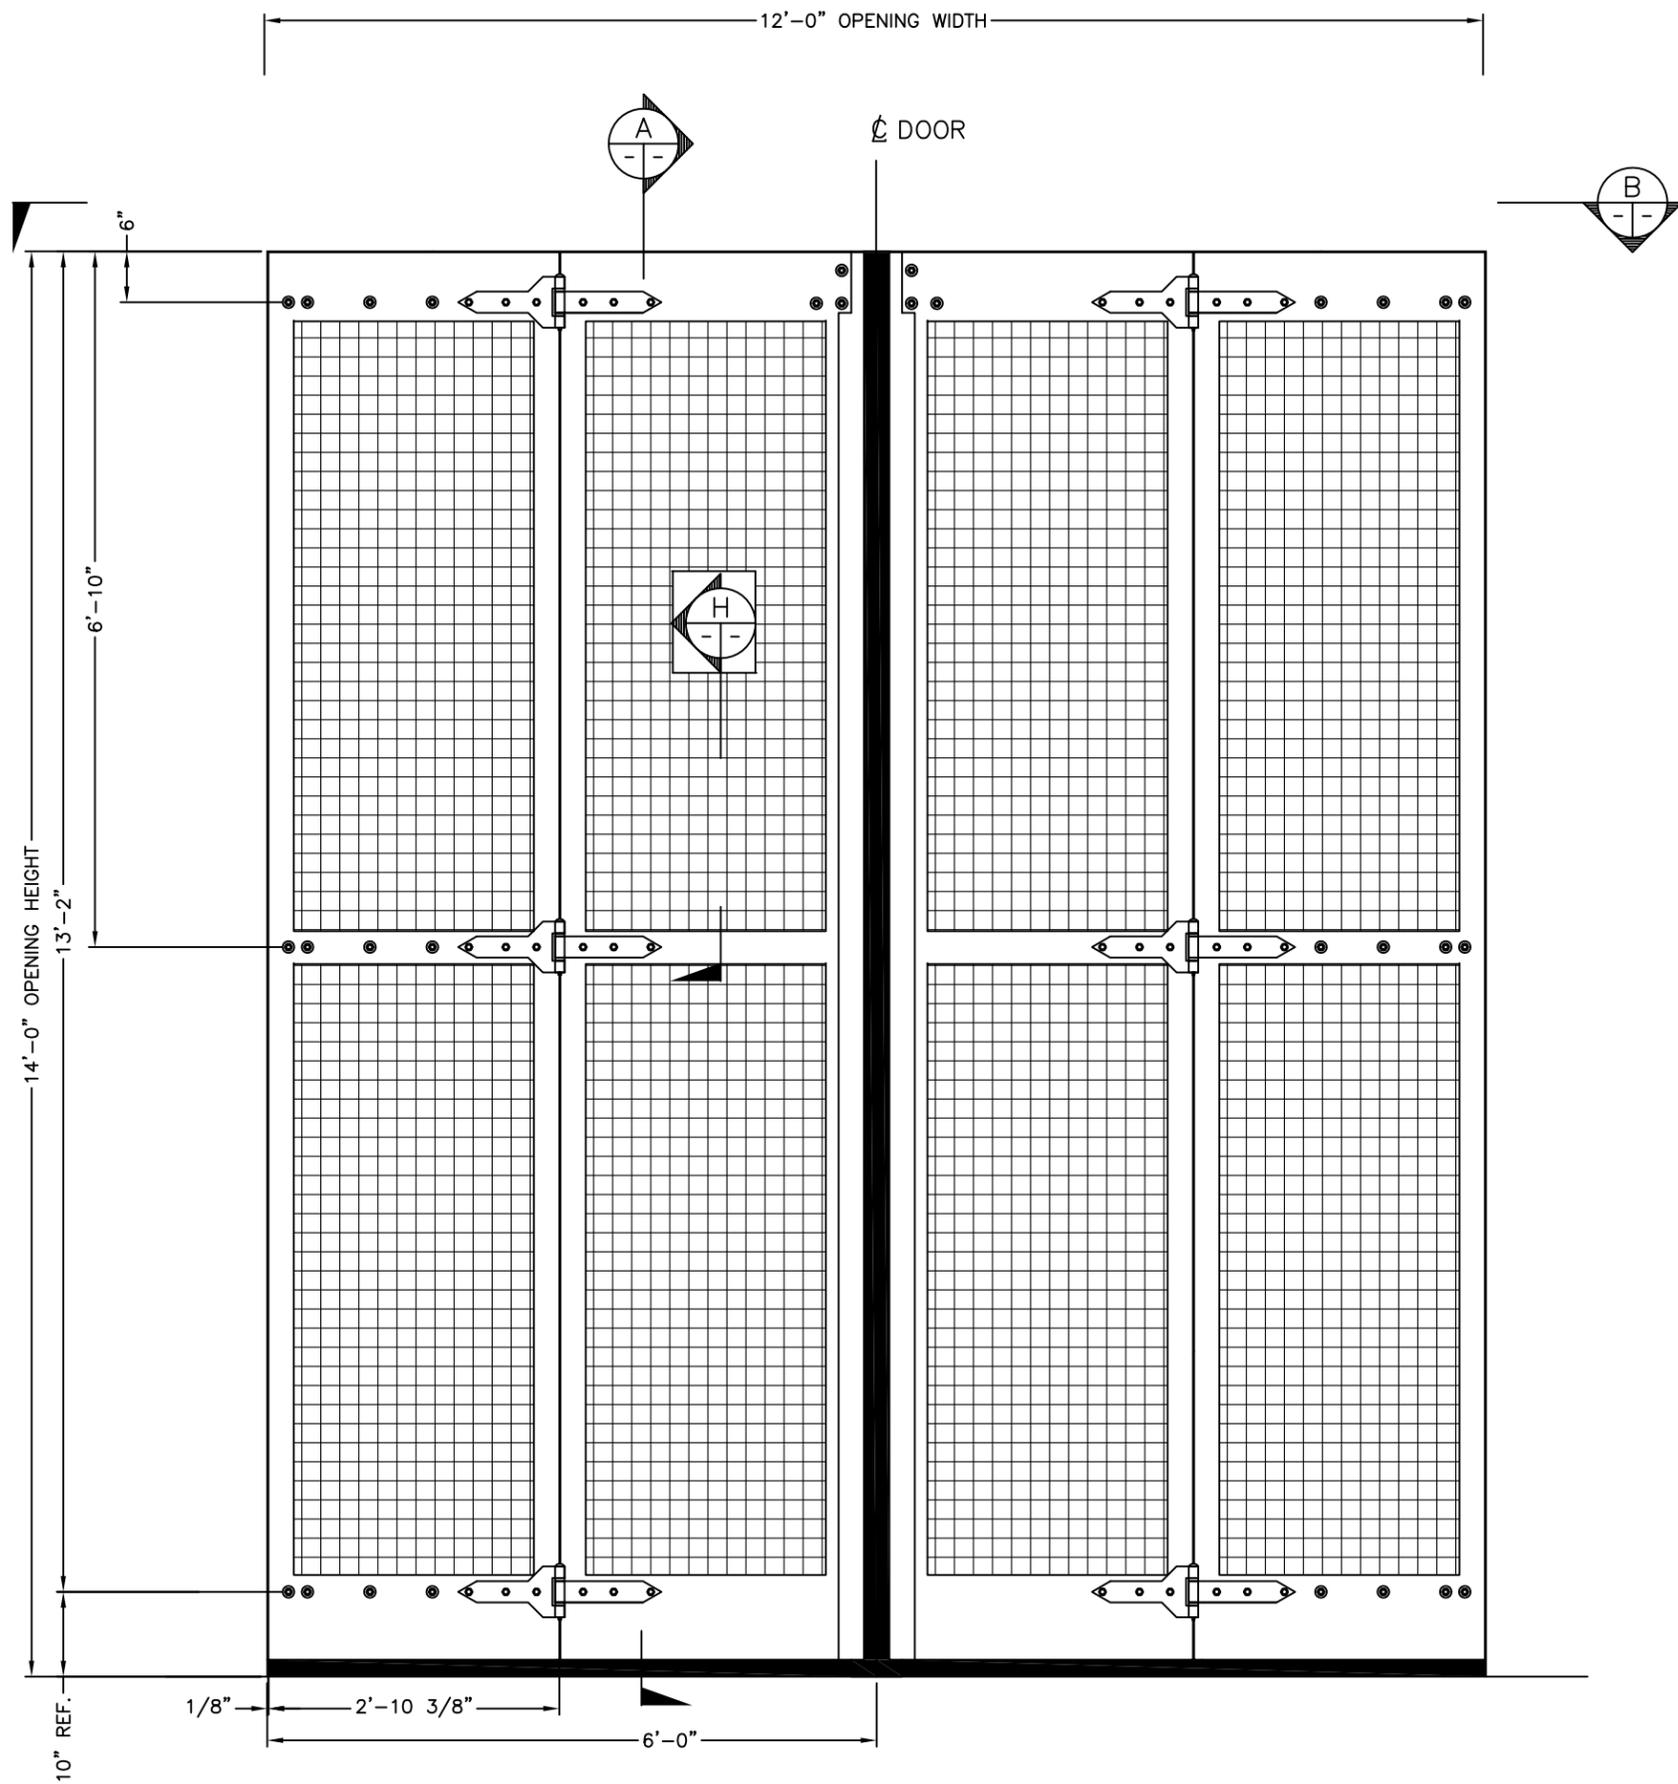


HYDRAULIC FOUR FOLD DOOR  
EXTERIOR ELEVATION

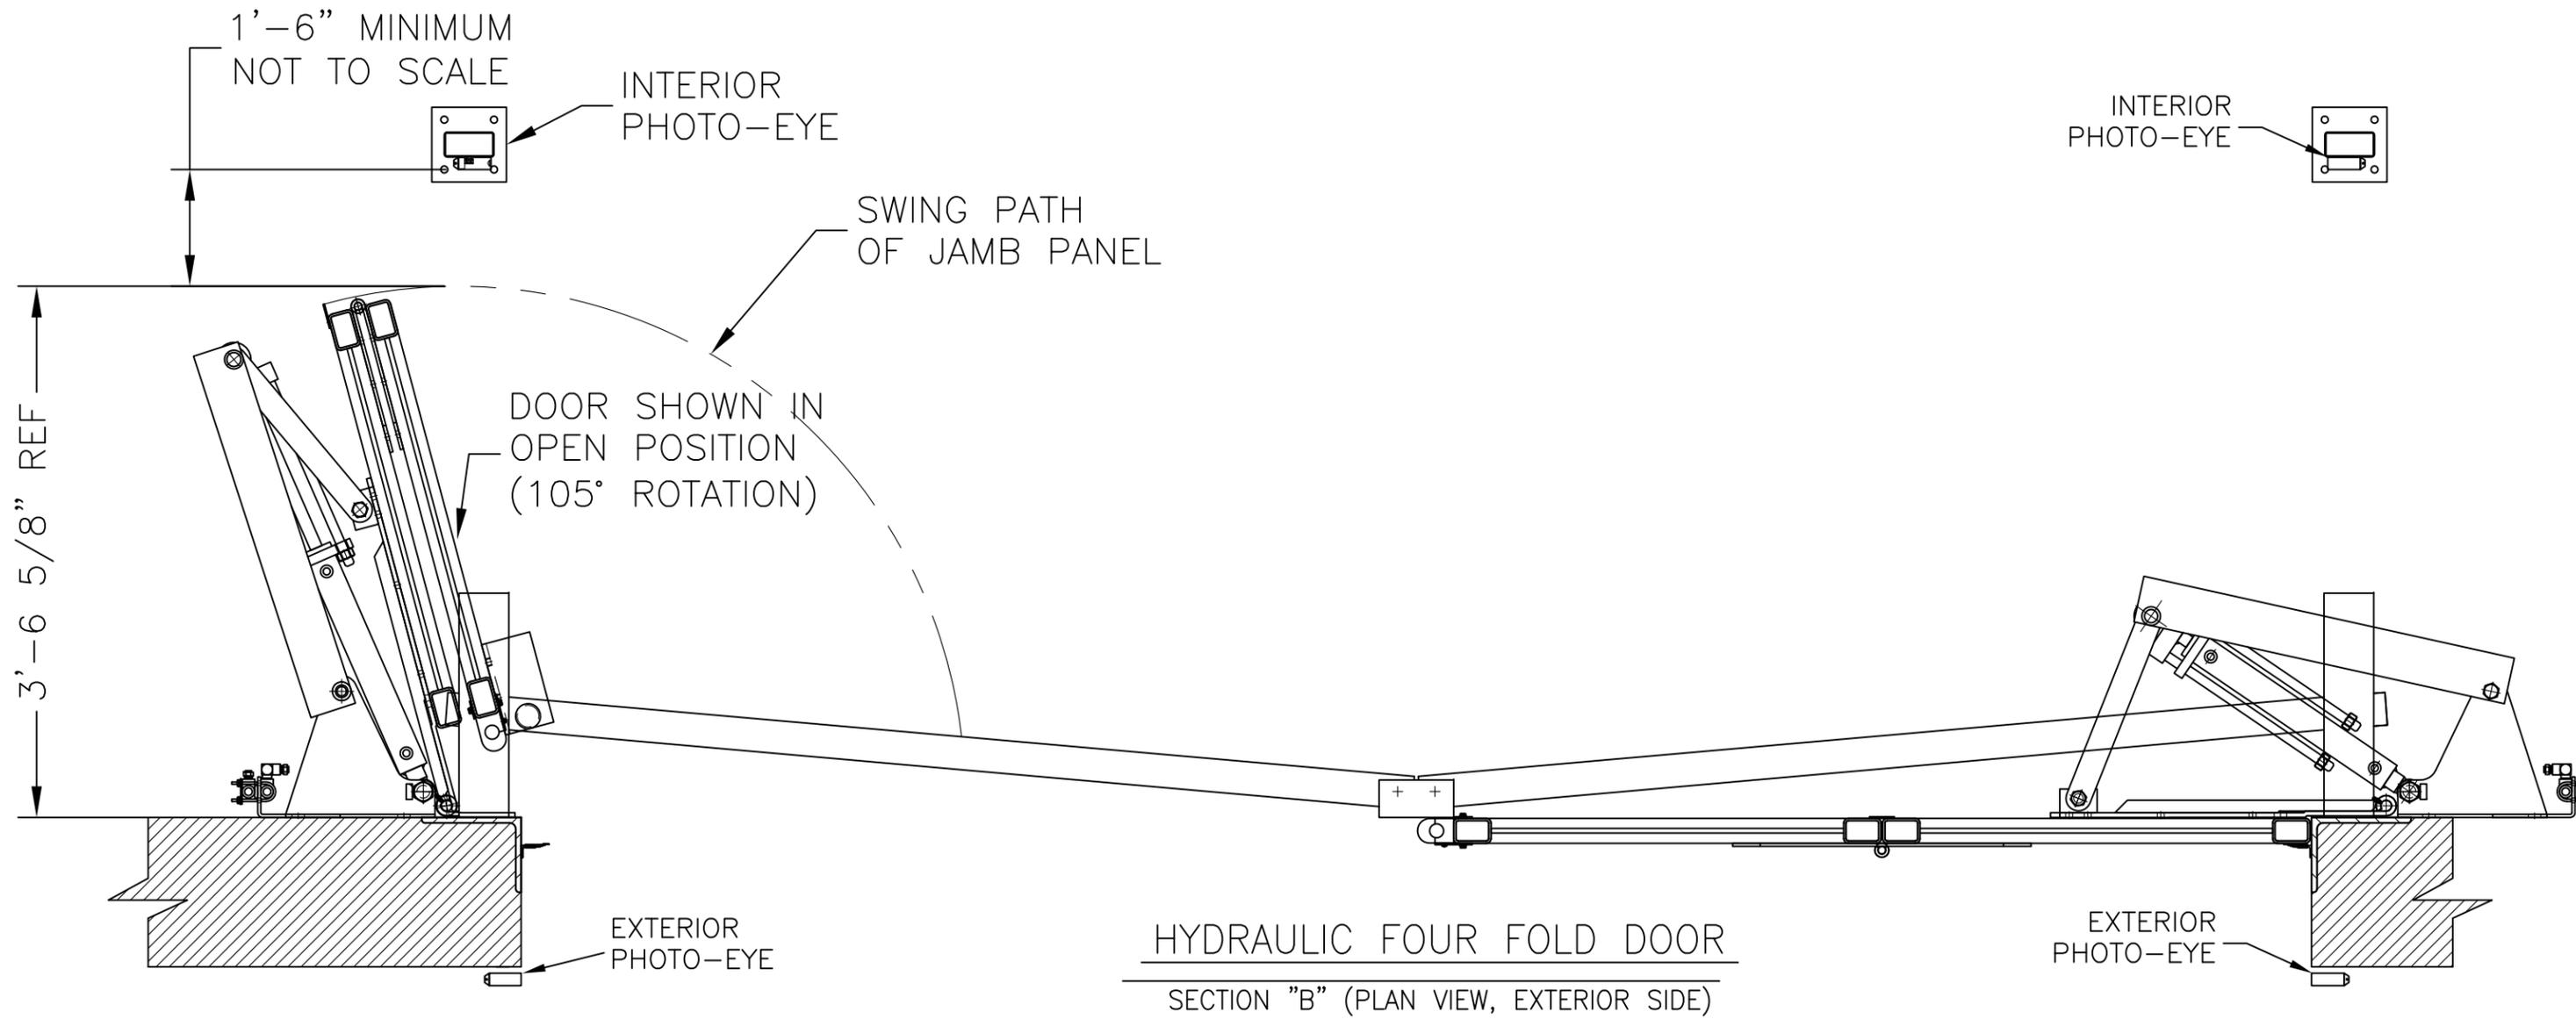

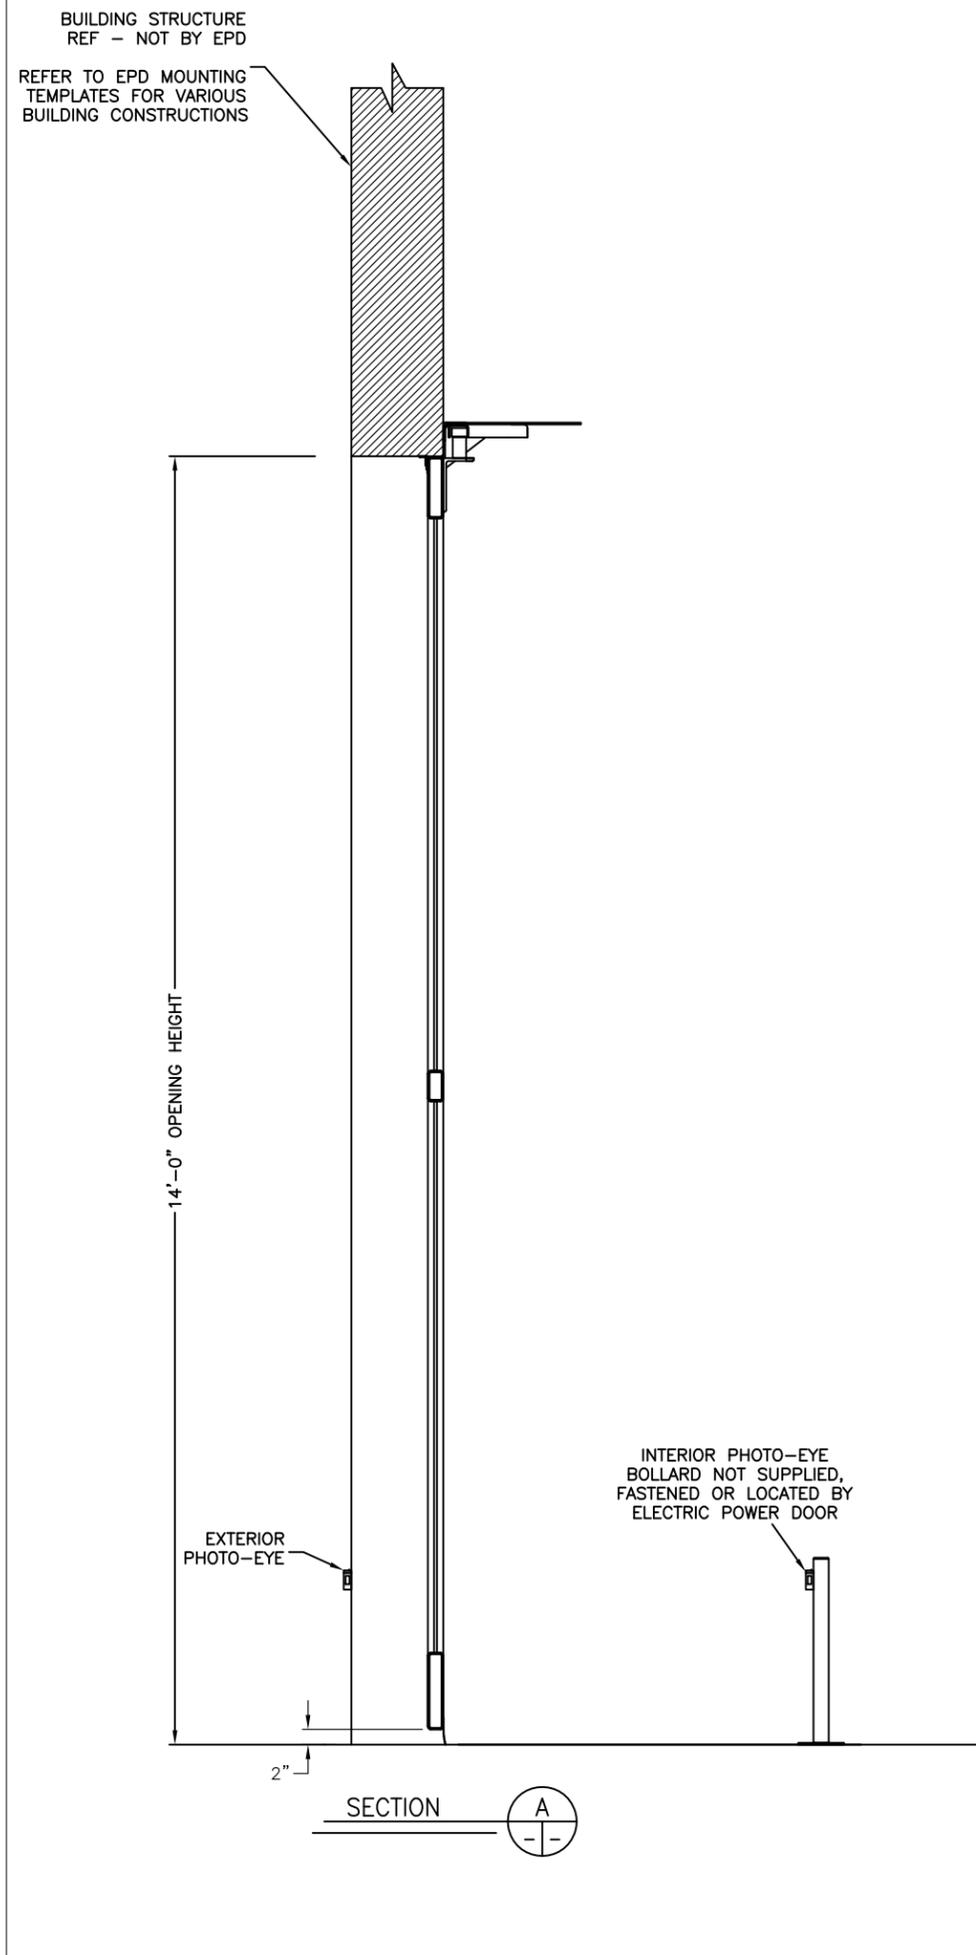

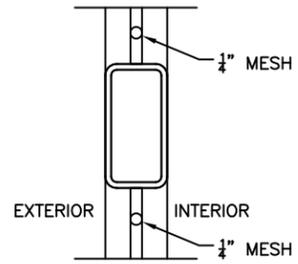

SECTION H  
 TYPICAL SECTION AT WINDOW FRAME



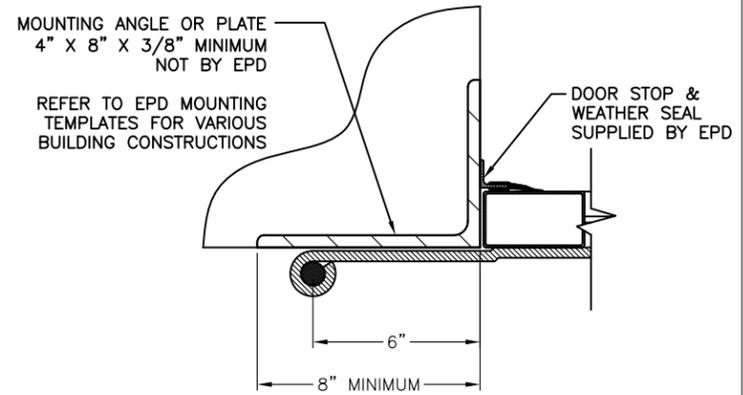


SECTION J  
 TYPICAL SECTION AT DOOR JAMB




*Engineering in motion*


522 West 27th Street, Hibbing, Minnesota 55746  
(218)263-8366

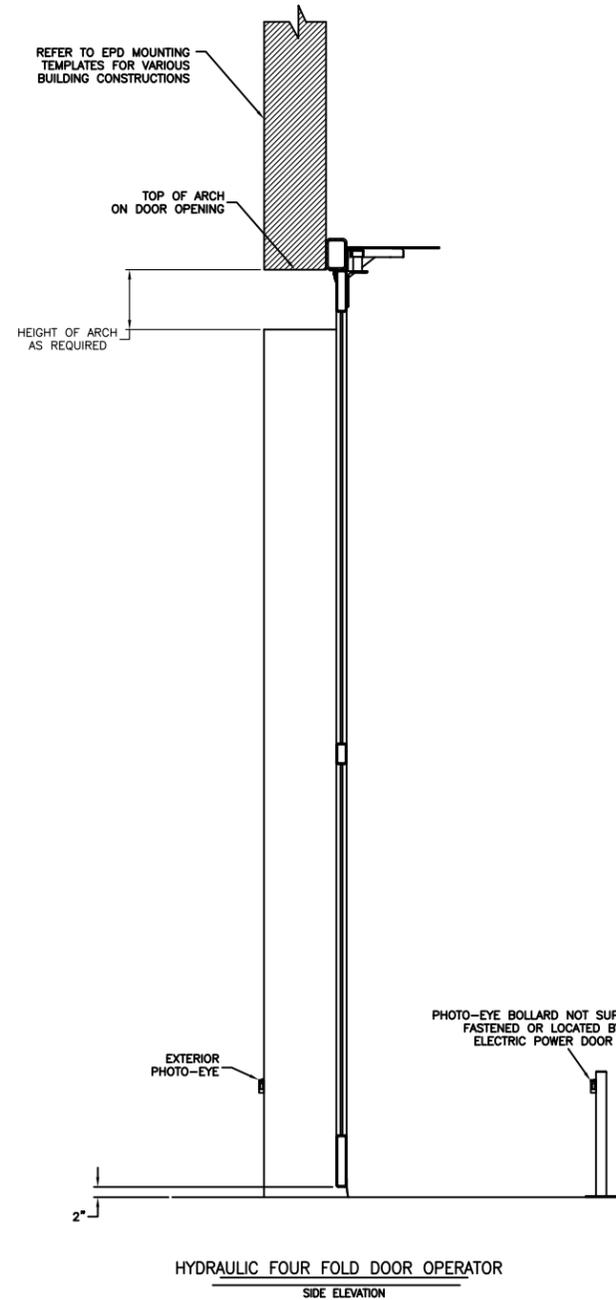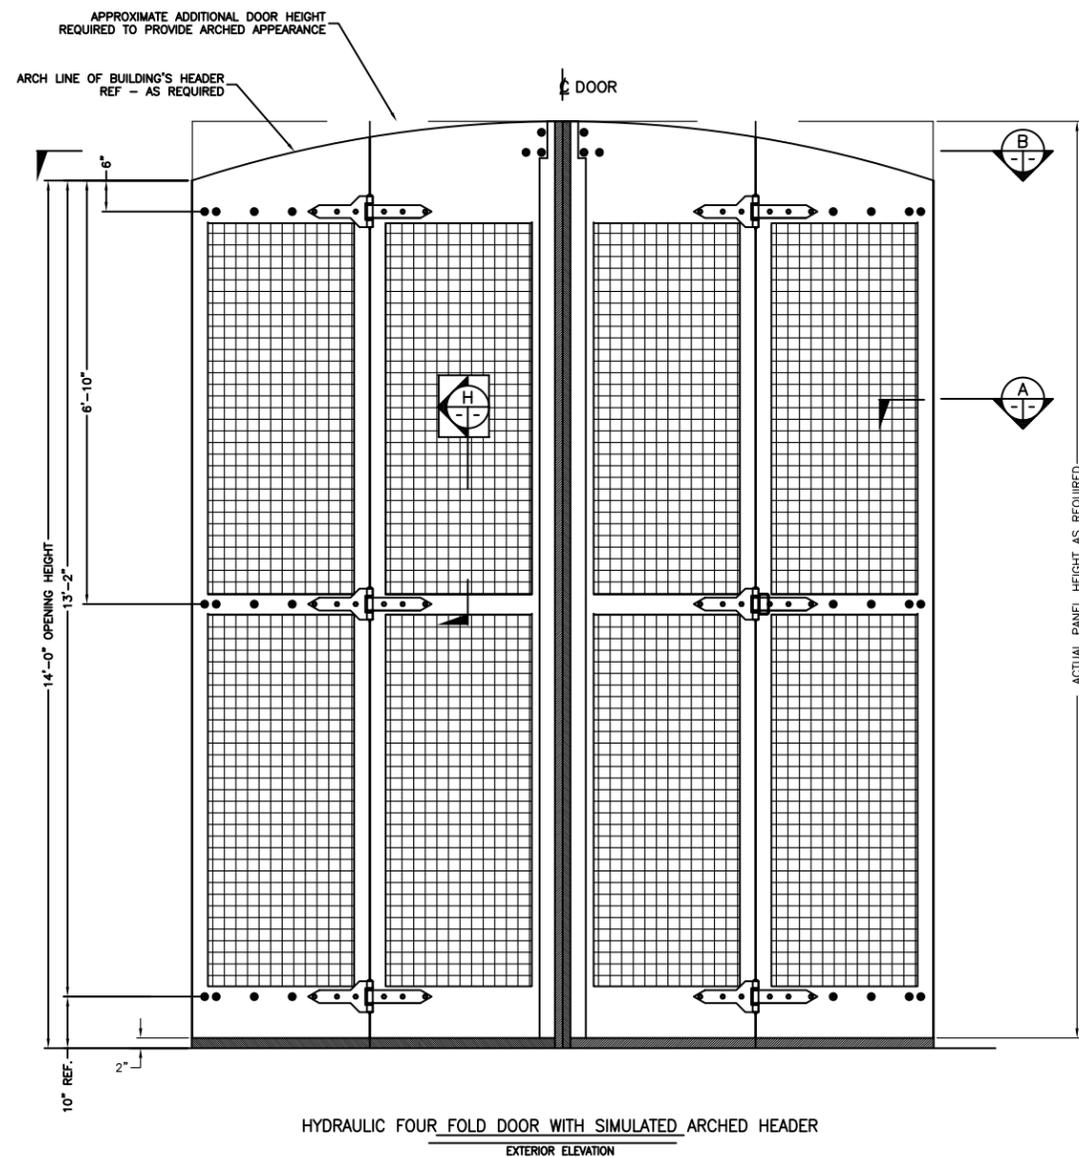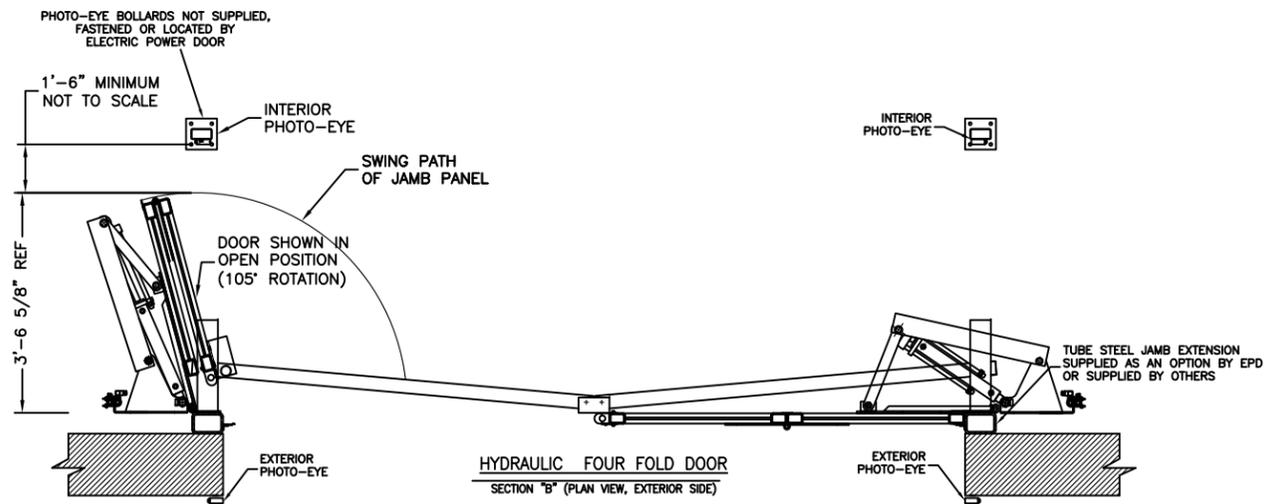

## 1/4" MESH, MODEL 47 HYDRAULIC OPERATED FOUR FOLD DOOR

SHOWN WITH A SIMULATED  
ARCHED HEADER  
AND  
TUBE STEEL JAMB EXTENSIONS

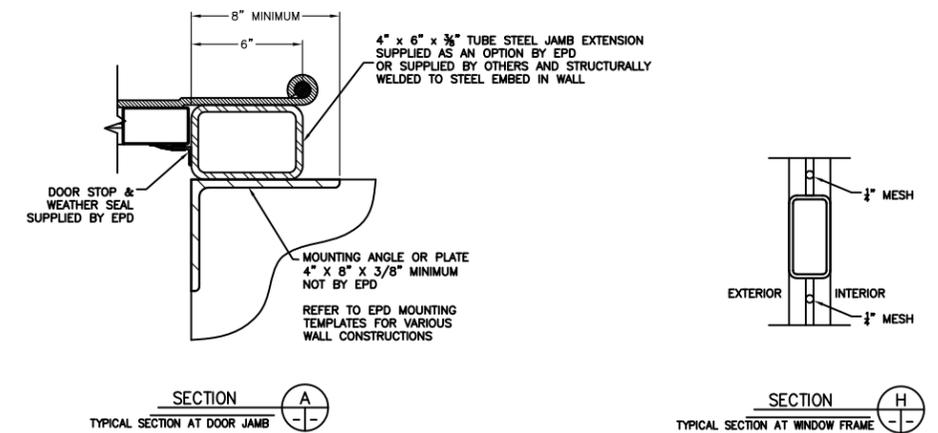

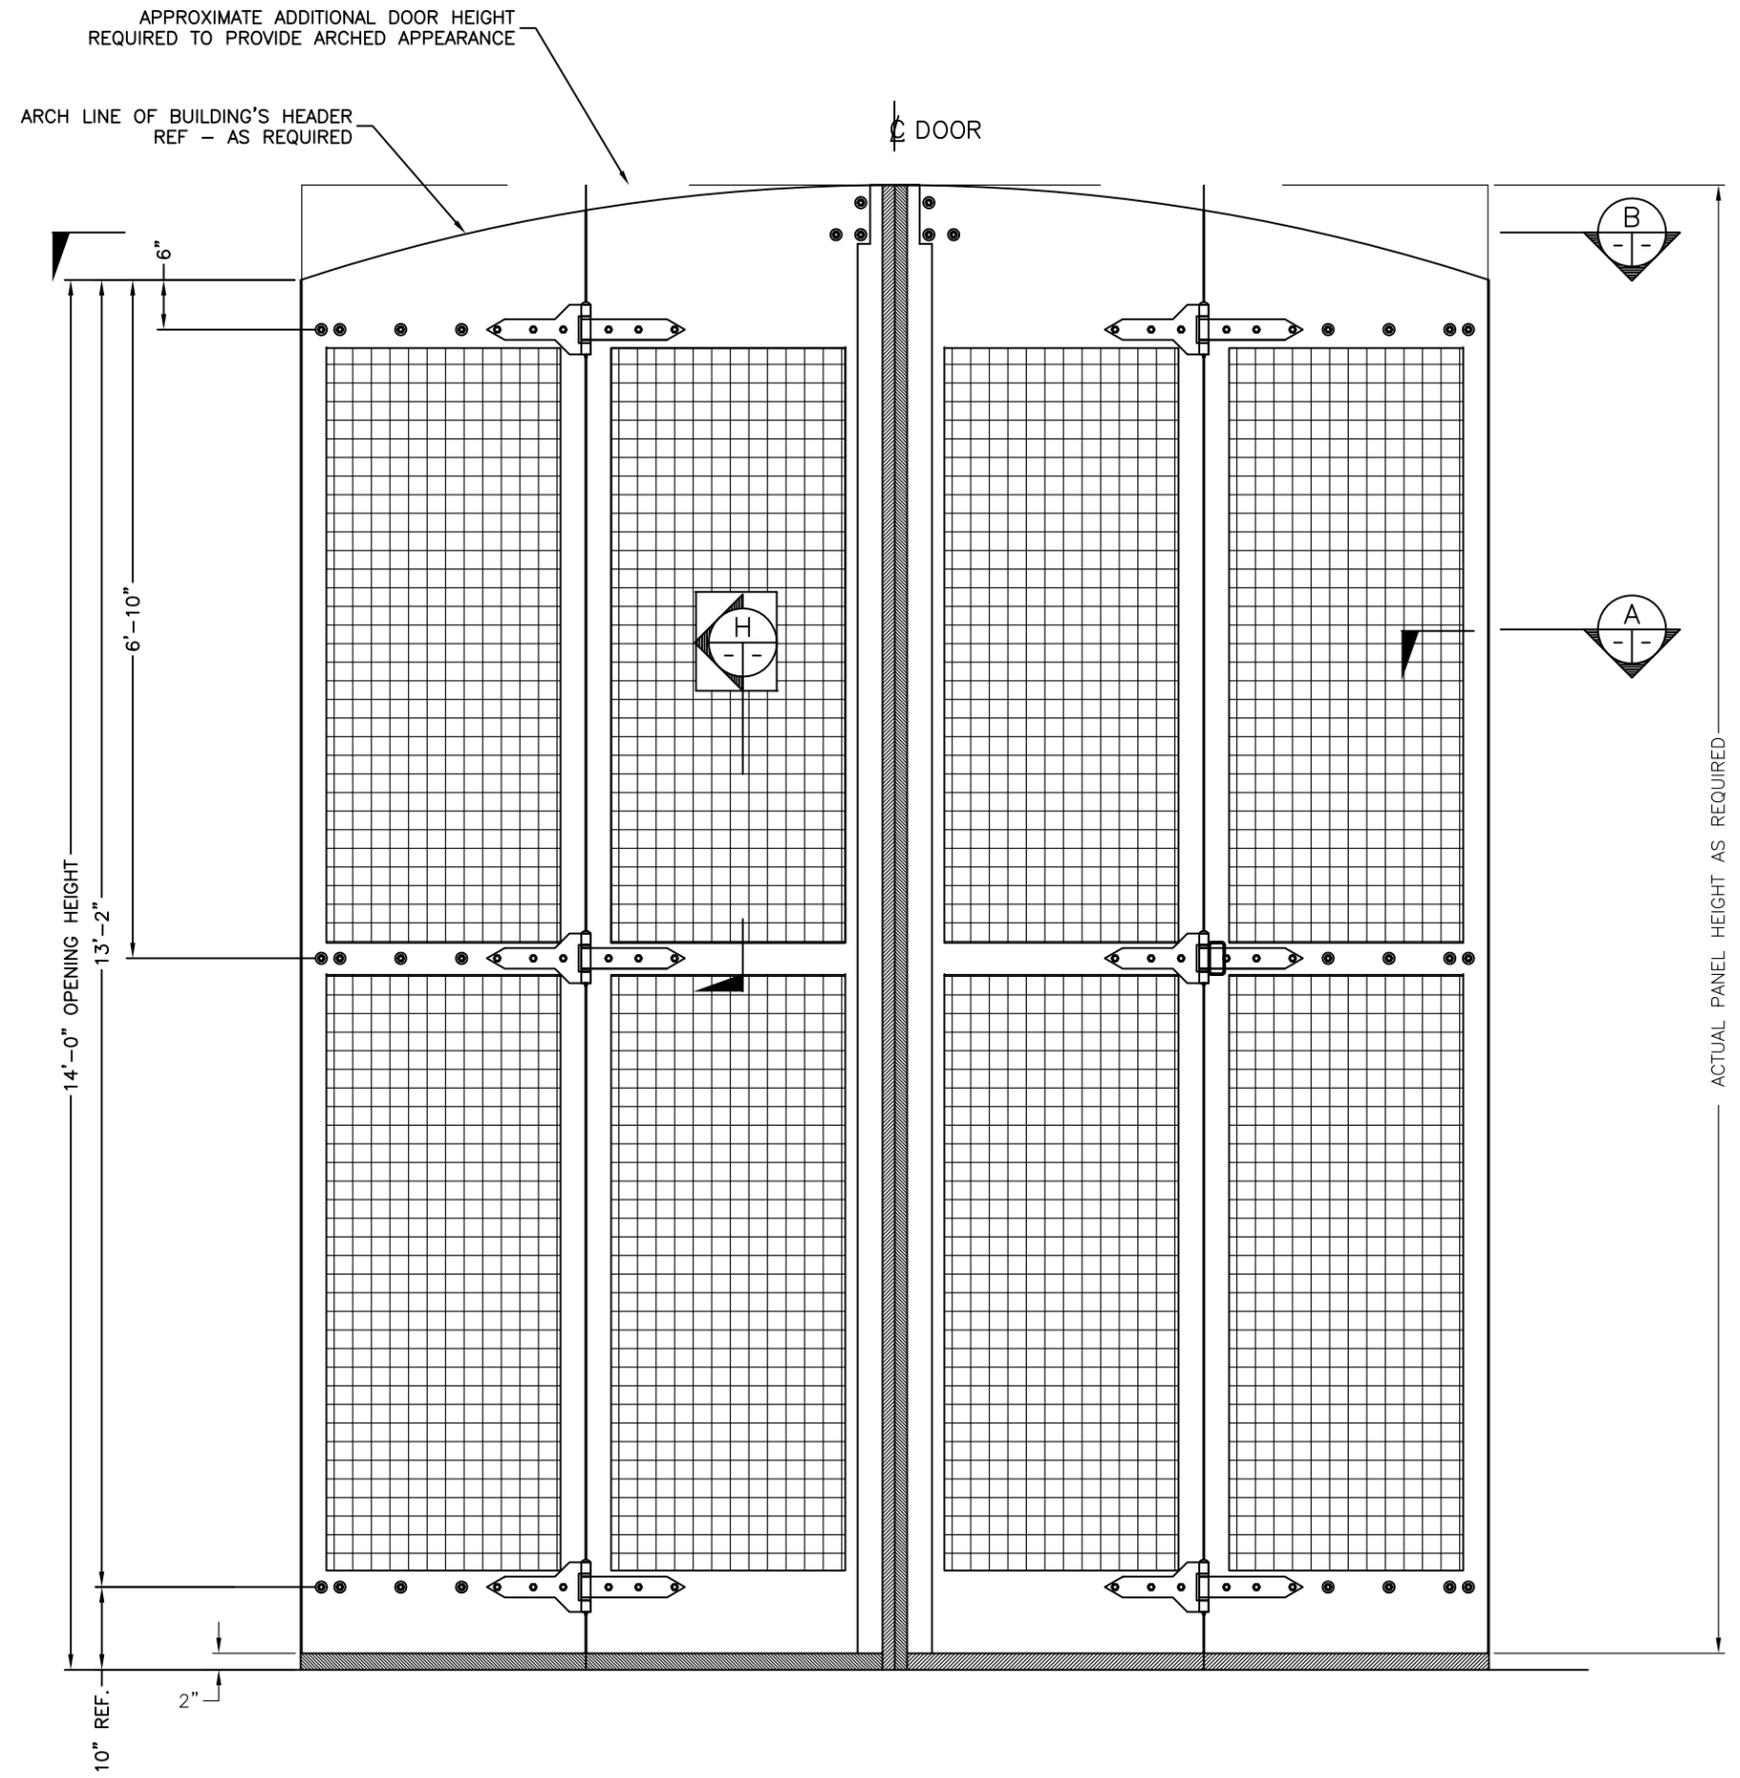


HYDRAULIC FOUR FOLD DOOR WITH SIMULATED ARCHED HEADER  
 EXTERIOR ELEVATION

PHOTO-EYE BOLLARDS NOT SUPPLIED,  
FASTENED OR LOCATED BY  
ELECTRIC POWER DOOR

1'-6" MINIMUM  
NOT TO SCALE



INTERIOR  
PHOTO-EYE

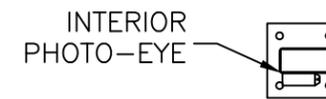

INTERIOR  
PHOTO-EYE

SWING PATH  
OF JAMB PANEL

DOOR SHOWN IN  
OPEN POSITION  
(105° ROTATION)


3'-6 5/8" REF


TUBE STEEL JAMB EXTENSION  
SUPPLIED AS AN OPTION BY EPD  
OR SUPPLIED BY OTHERS


EXTERIOR  
PHOTO-EYE

EXTERIOR  
PHOTO-EYE

HYDRAULIC FOUR FOLD DOOR  
SECTION "B" (PLAN VIEW, EXTERIOR SIDE)

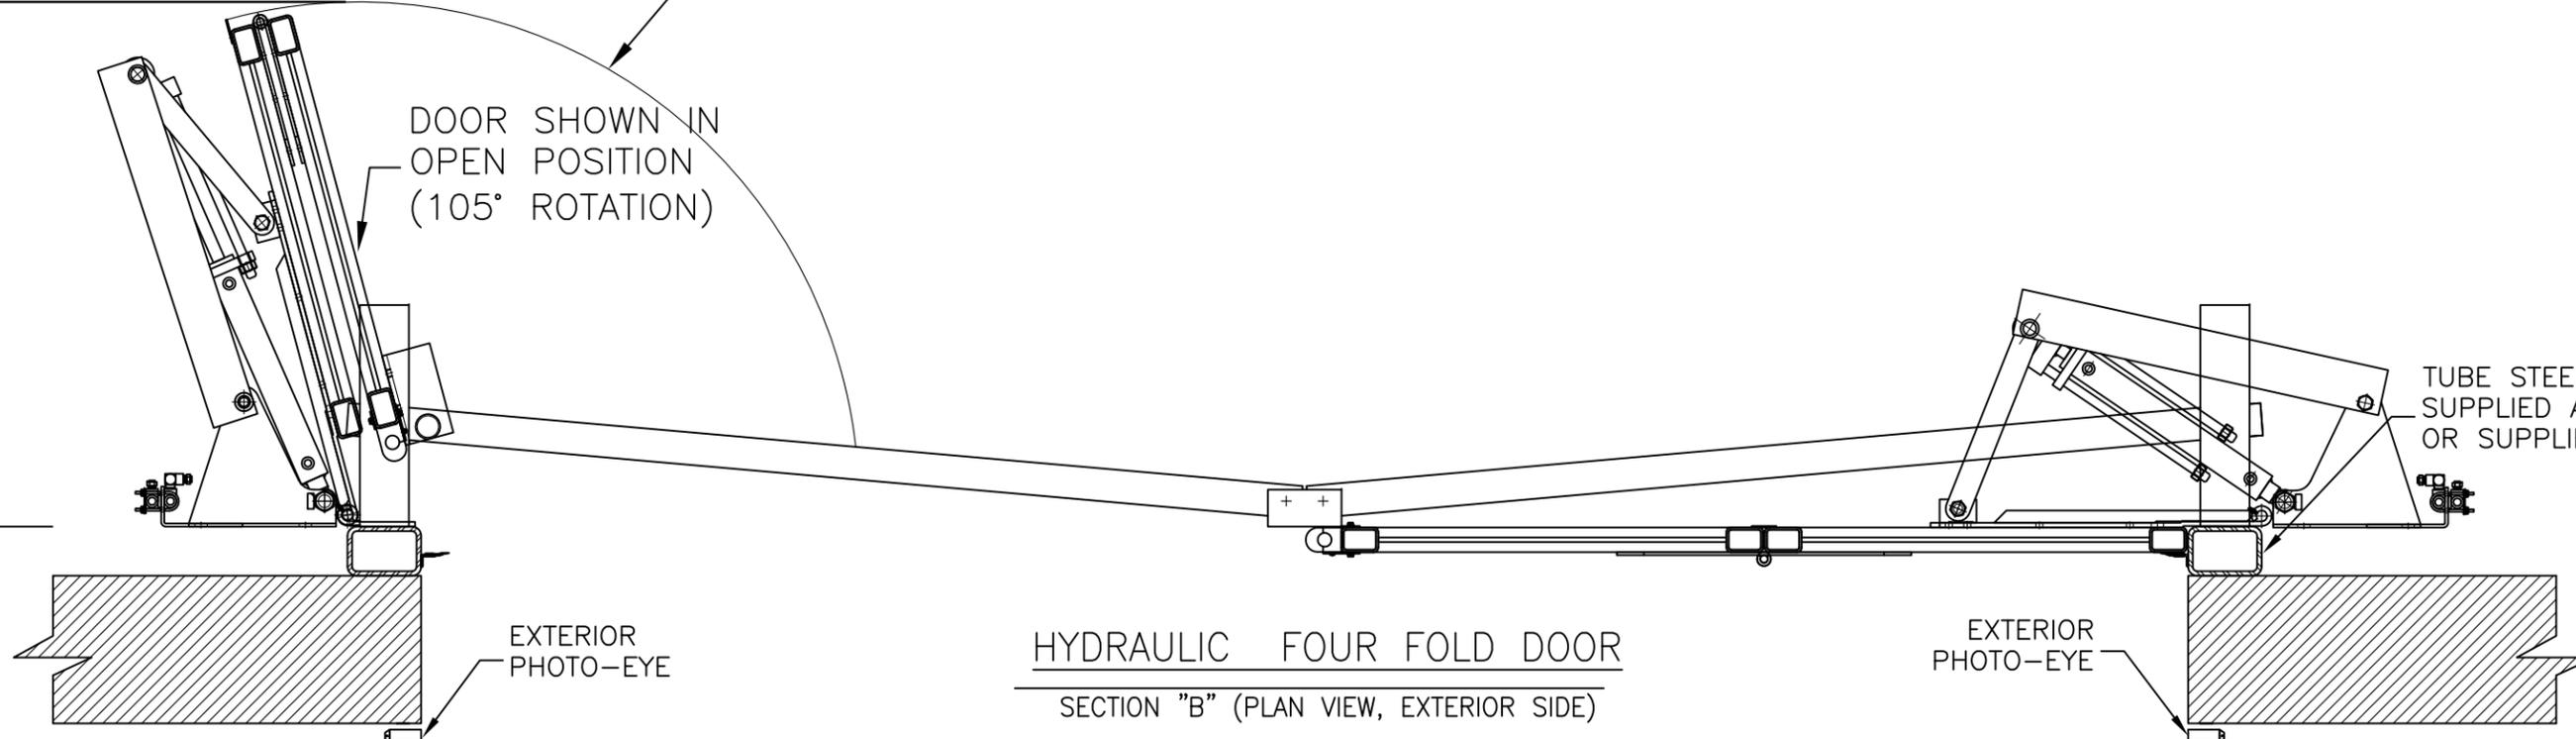

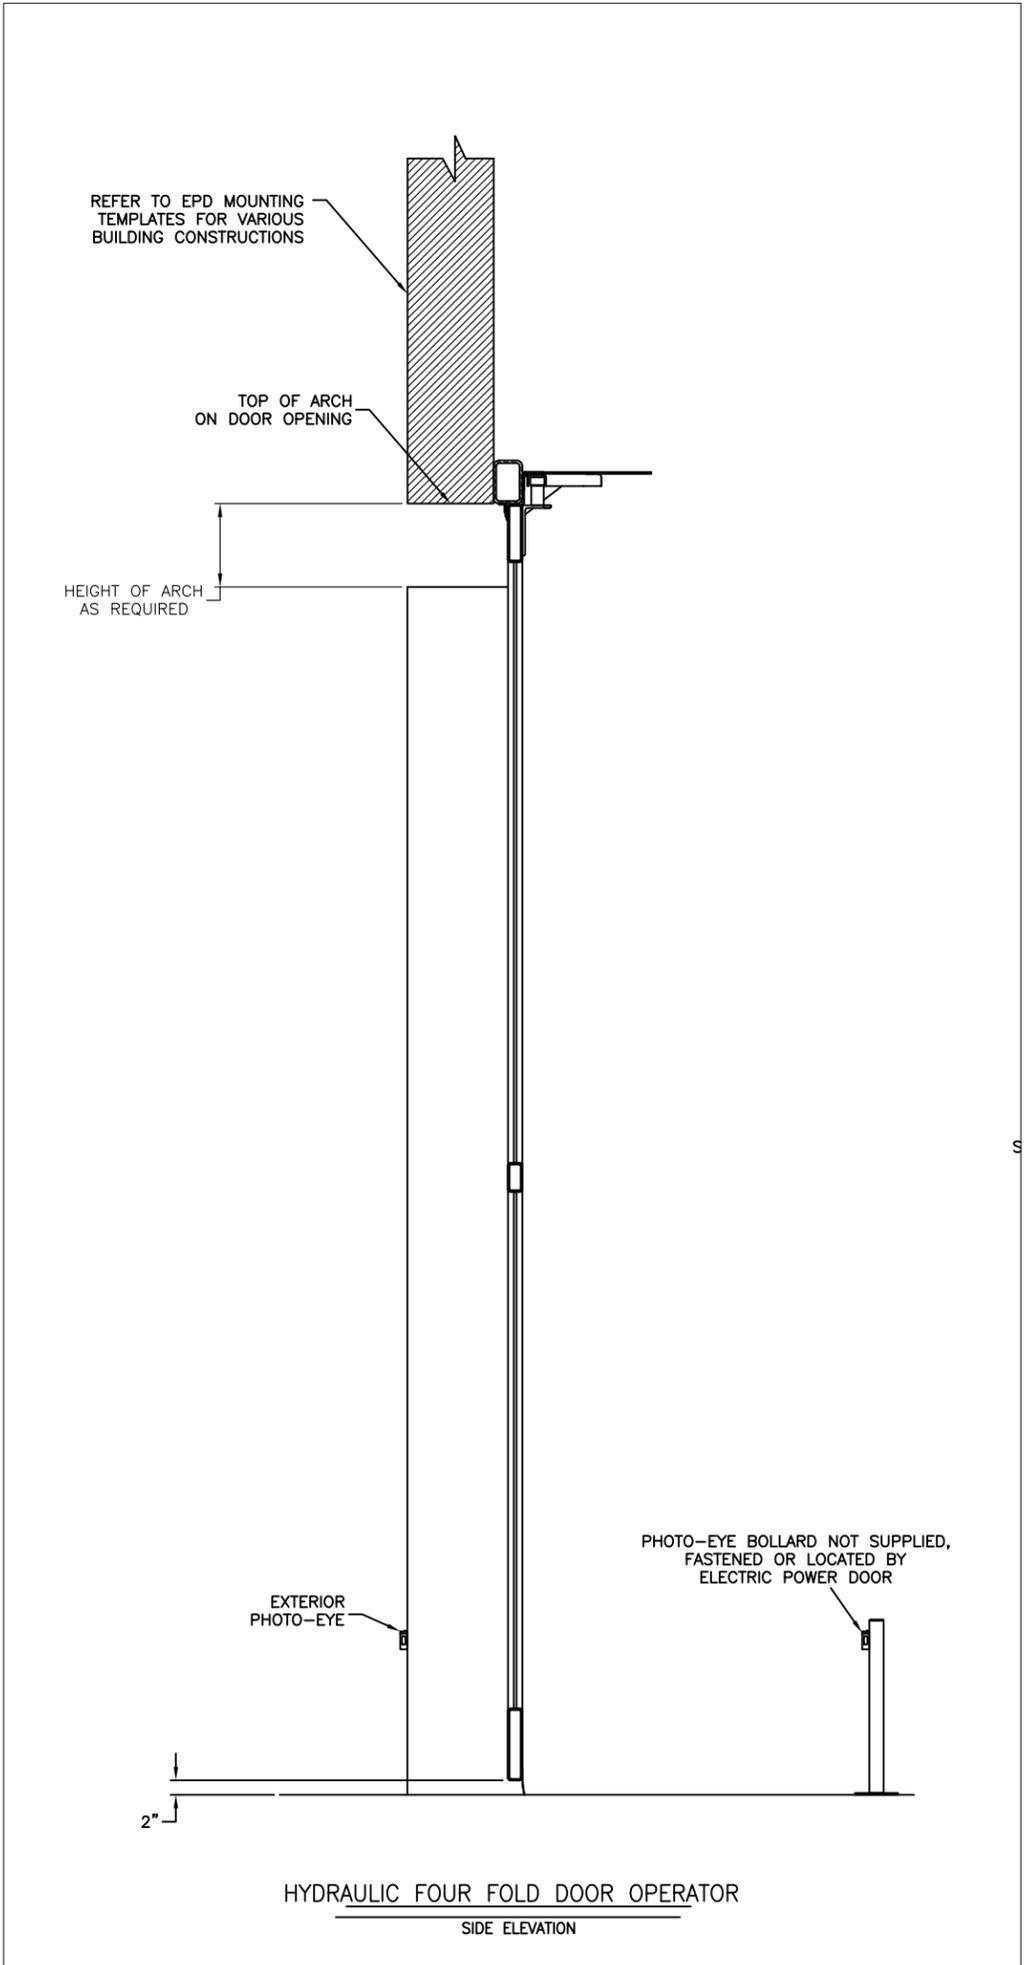

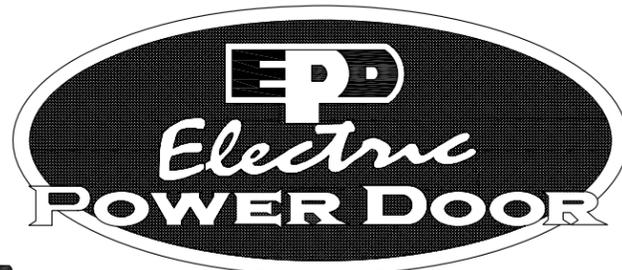

*Engineering in motion*

522 West 27th Street, Hibbing, Minnesota 55746  
(218)263-8366

# 1/4" MESH, MODEL 47 HYDRAULIC OPERATED FOUR FOLD DOOR

## SHOWN WITH A SIMULATED ARCHED HEADER AND TUBE STEEL JAMB EXTENSIONS

