







Engineering in motion

522 West 27th Street, Hibbing, Minnesota 55746
(218)263-8366



EXTERIOR MOUNTED ELECTRICALLY OPERATED VERTICAL LIFT DOOR

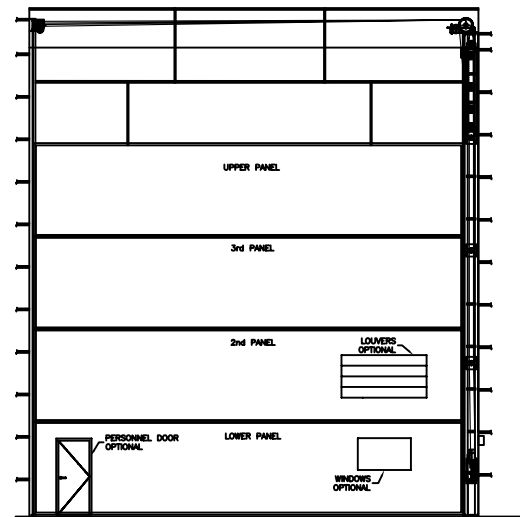


EXTERIOR ELEVATION VIEW OF 4 SECTION VERTICAL LIFT
SHOWN W/O OPERATOR COVER
4 PANEL DOOR SHOWN
VIEW

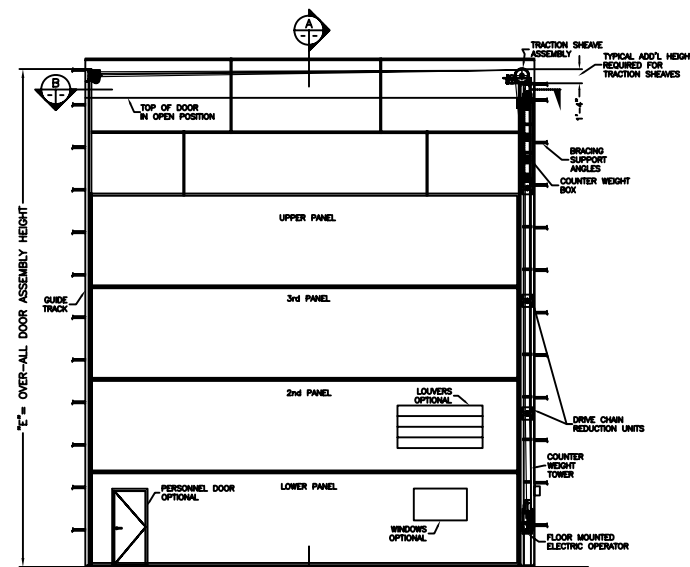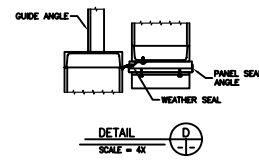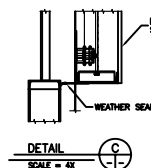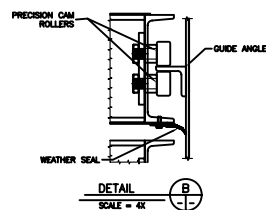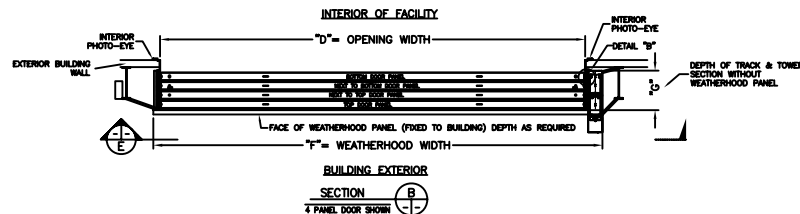

EXTERIOR ELEVATION VIEW OF 4 SECTION VERTICAL LIFT
SHOWN W/O OPERATOR COVER

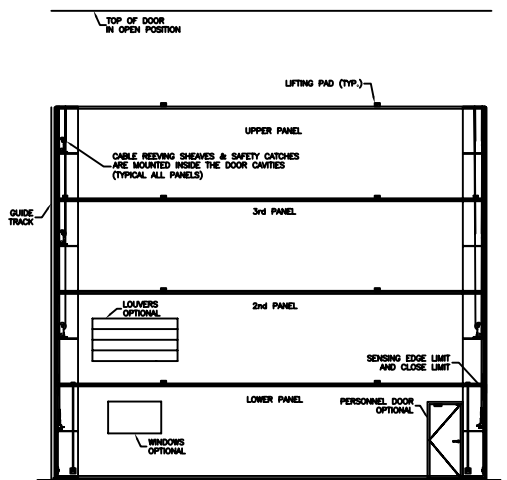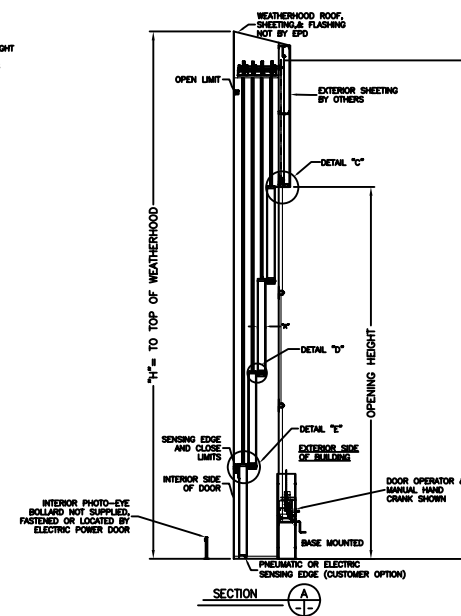


INTERIOR ELEVATION VIEW OF 4 SECTION VERTICAL LIFT


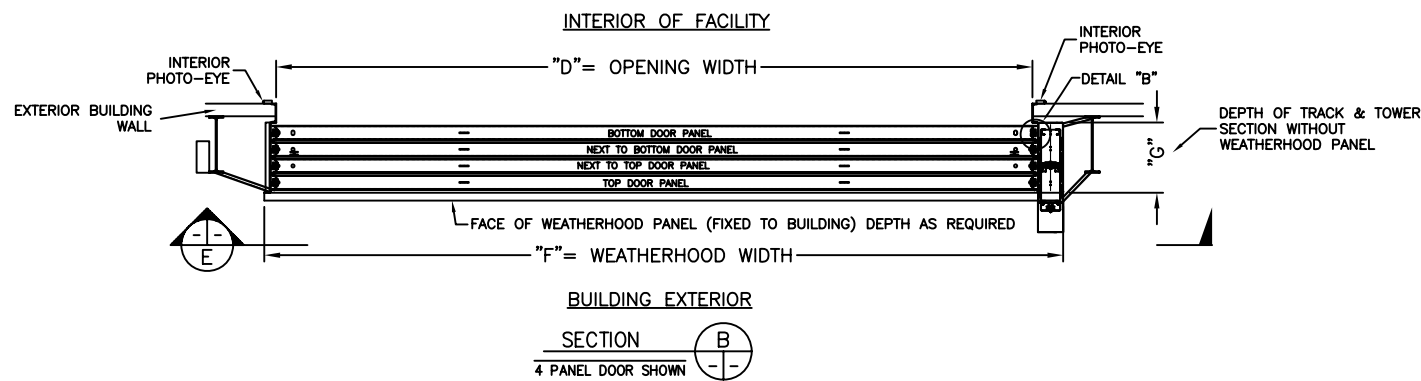


Engineering in motion
522 West 27th Street, Hibbing, Minnesota 55746
(218)263-8366


EXTERIOR MOUNTED ELECTRICALLY OPERATED VERTICAL LIFT DOOR (4 SECTION)

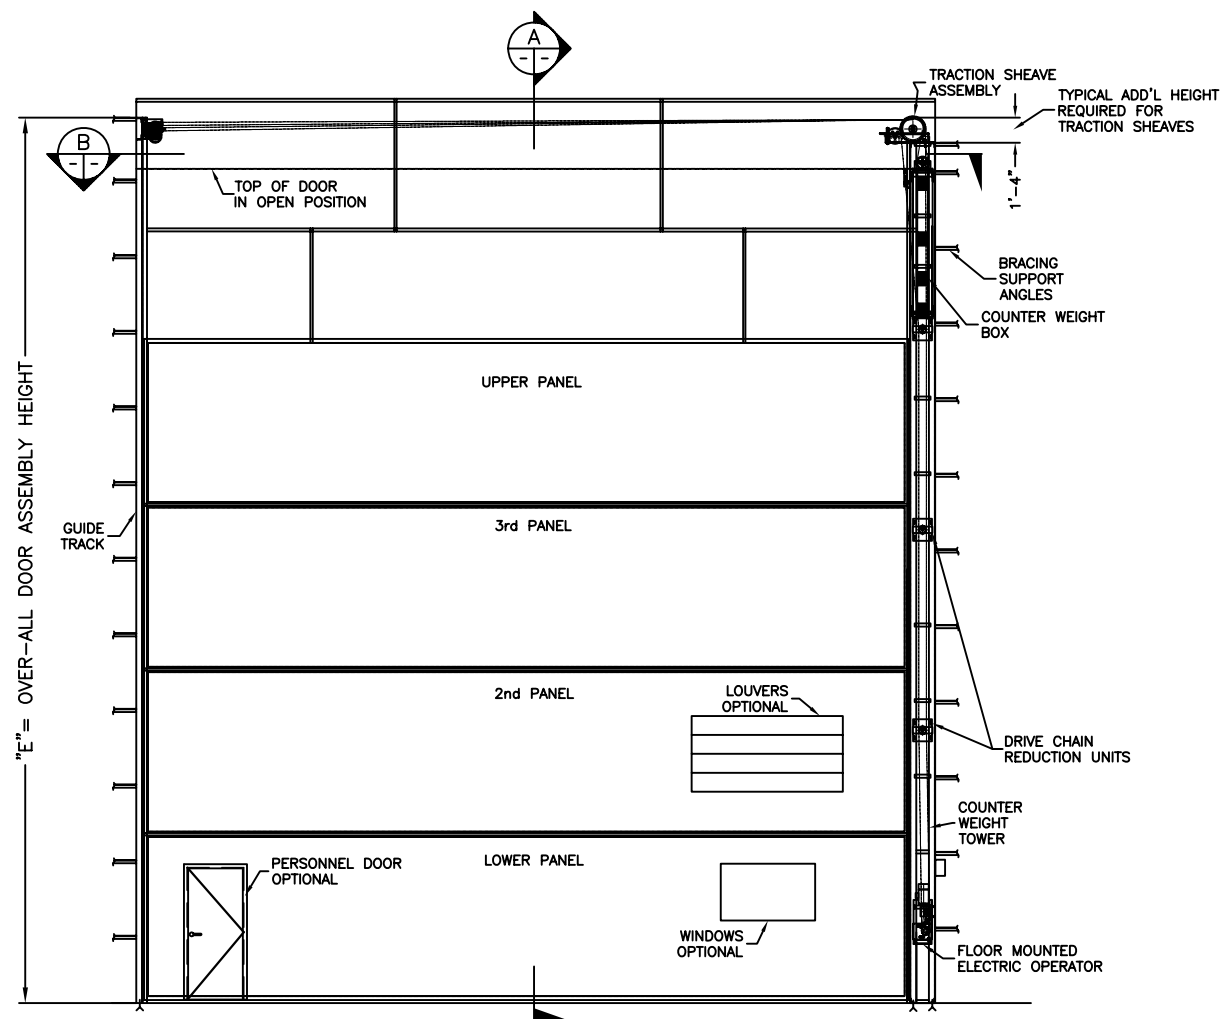



EXTERIOR ELEVATION VIEW OF 4 SECTION VERTICAL LIFT
SHOWN W/O OPERATOR COVER

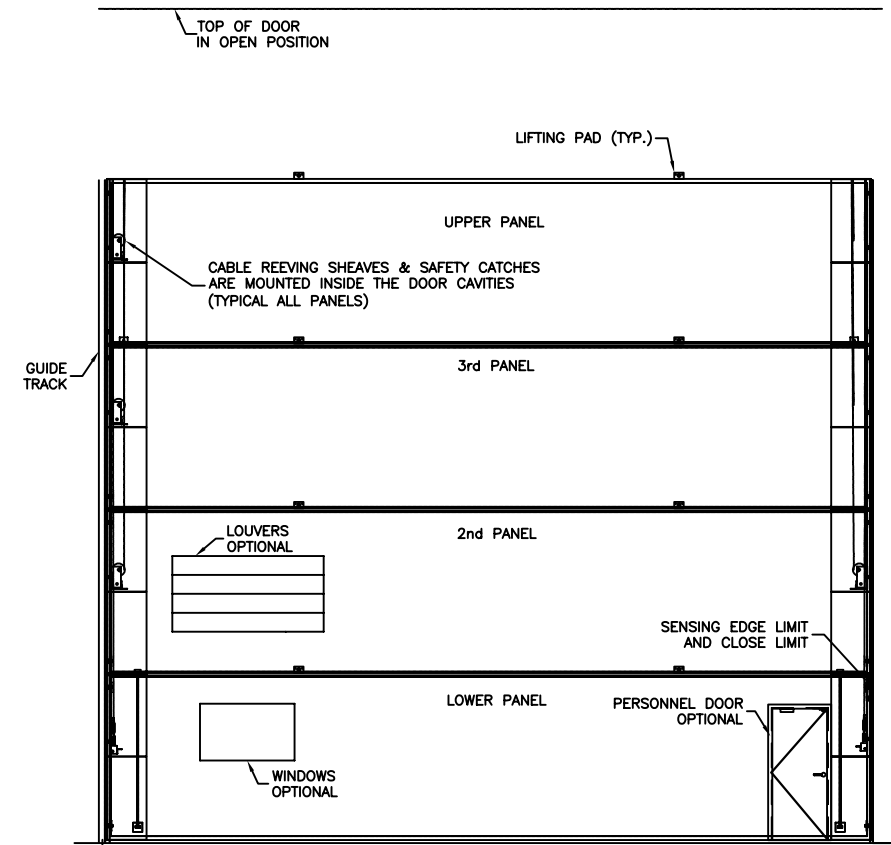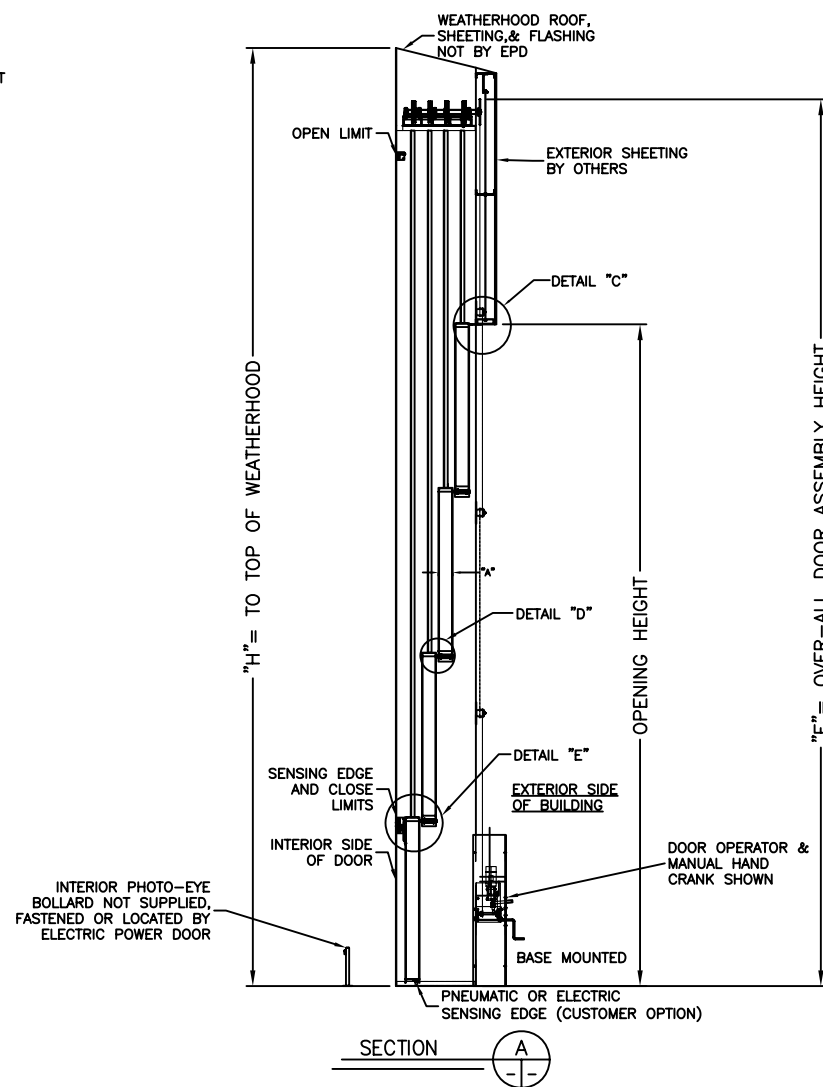

INTERIOR ELEVATION VIEW OF 4 SECTION VERTICAL LIFT

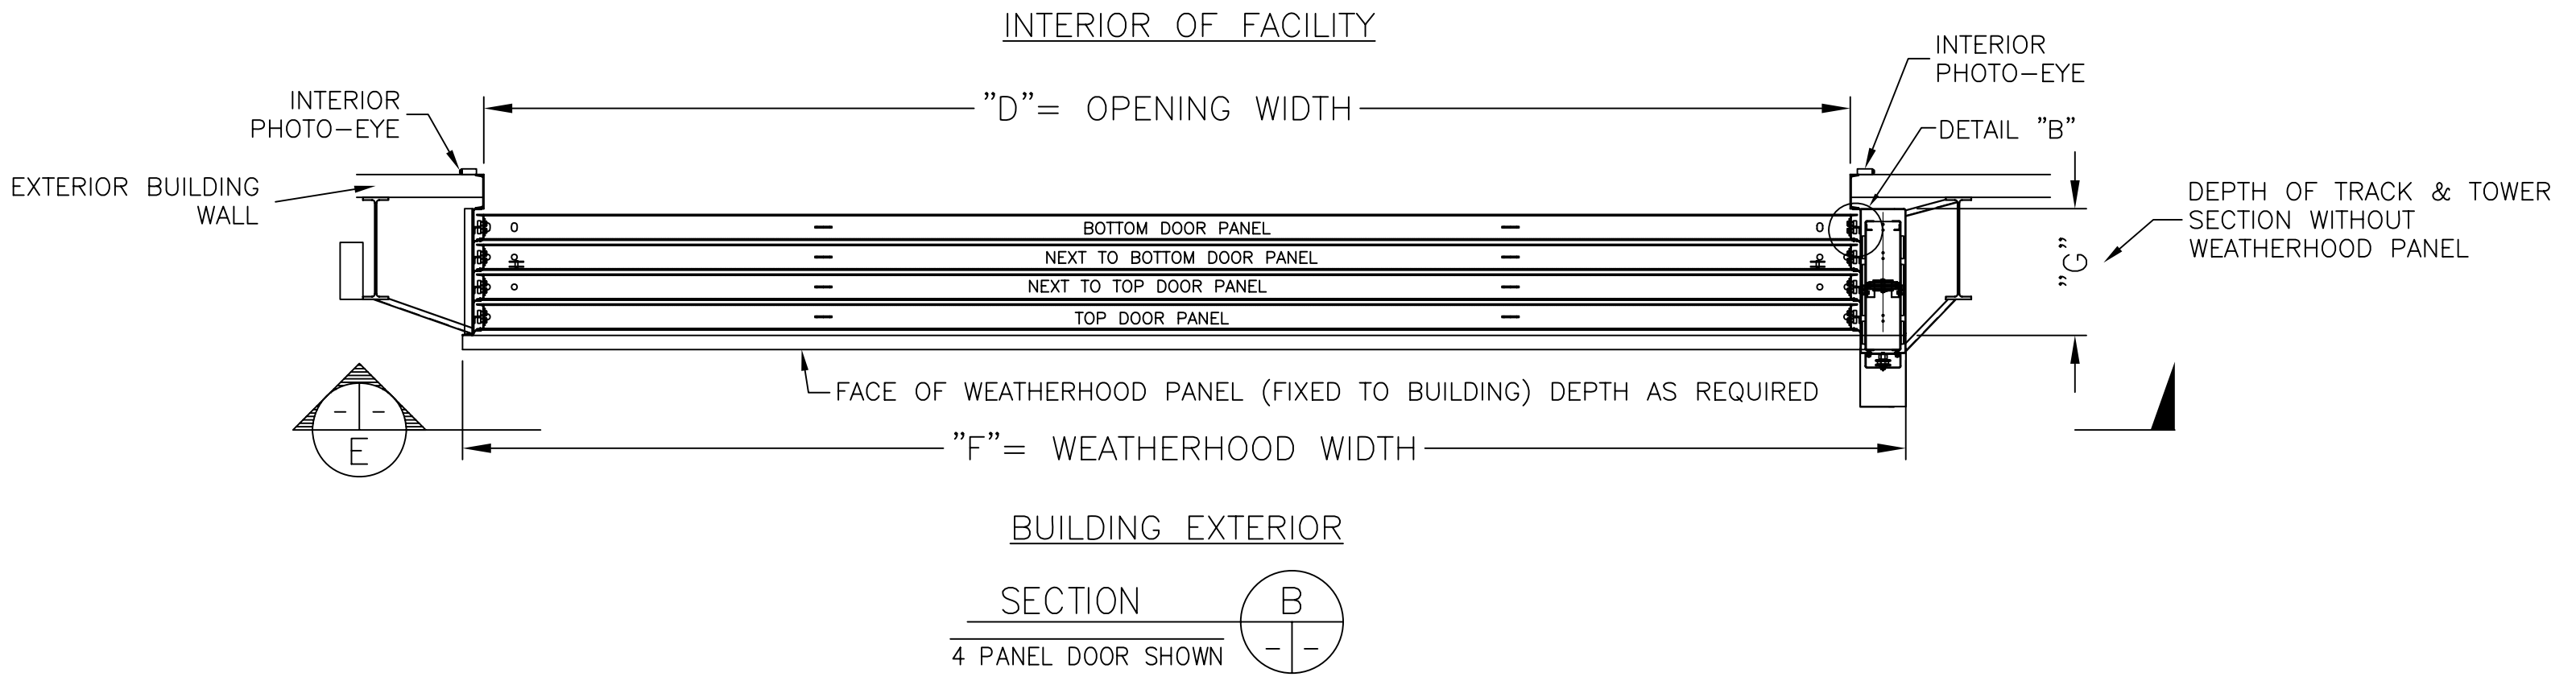

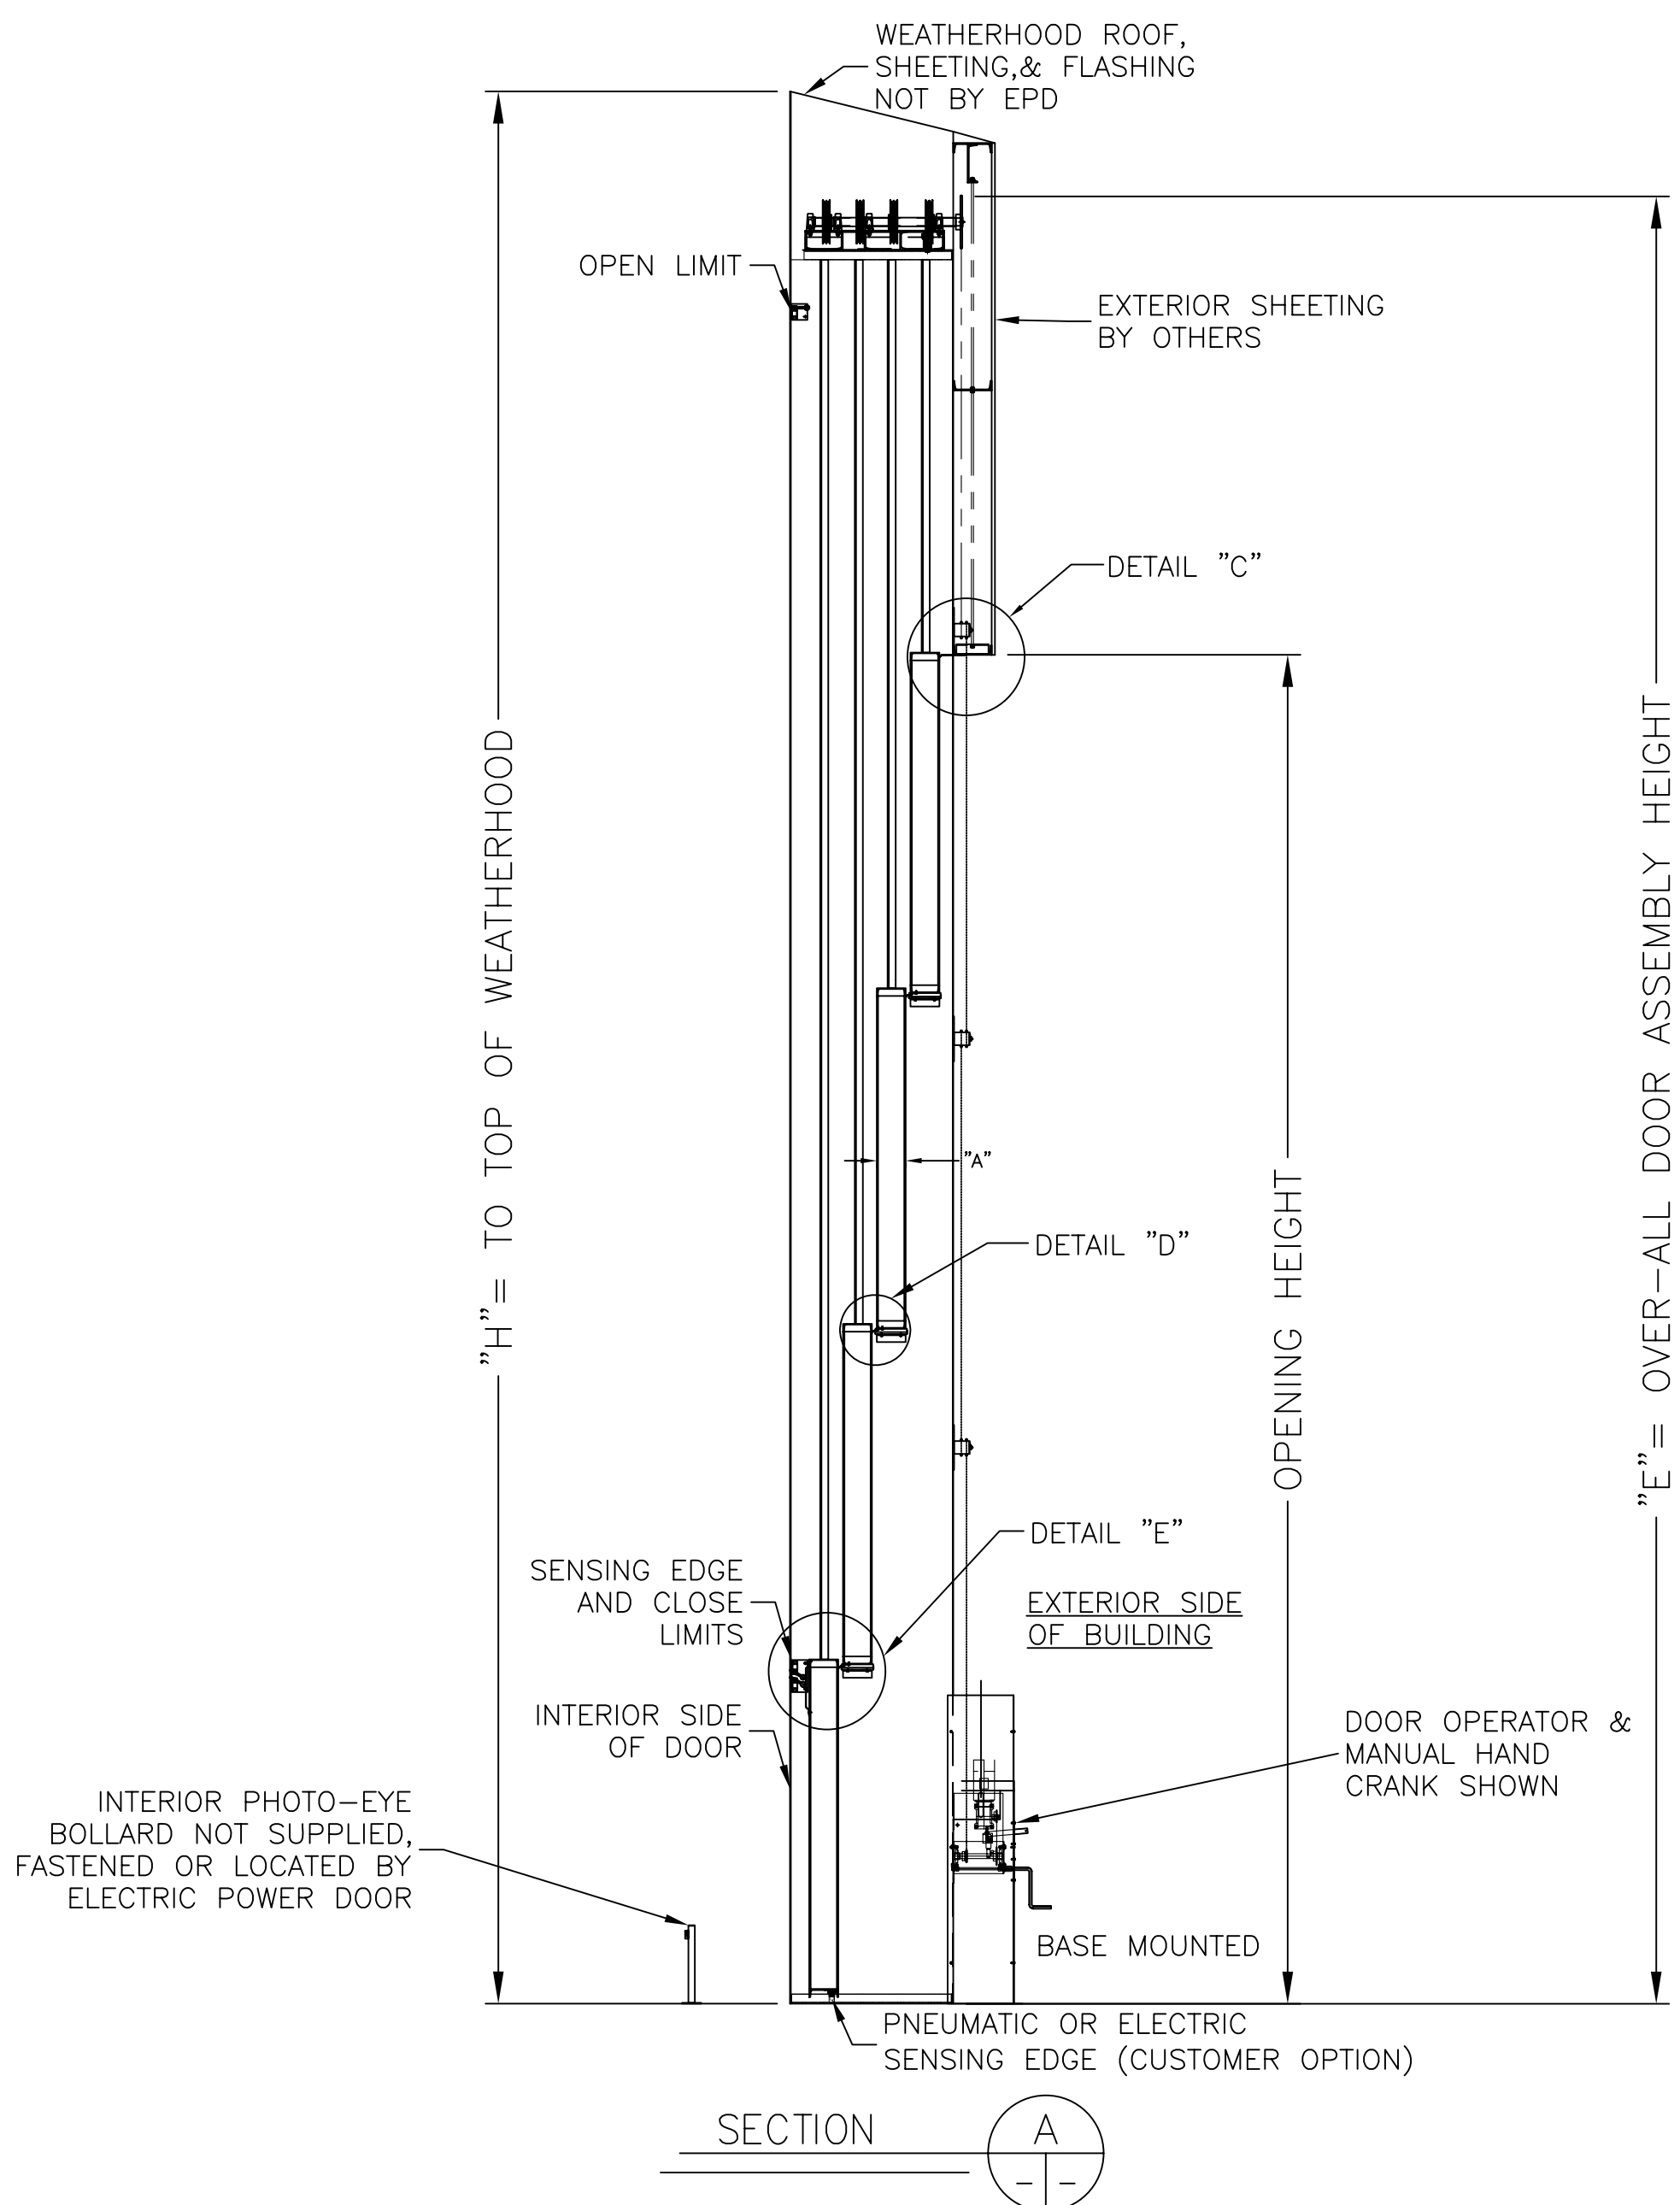

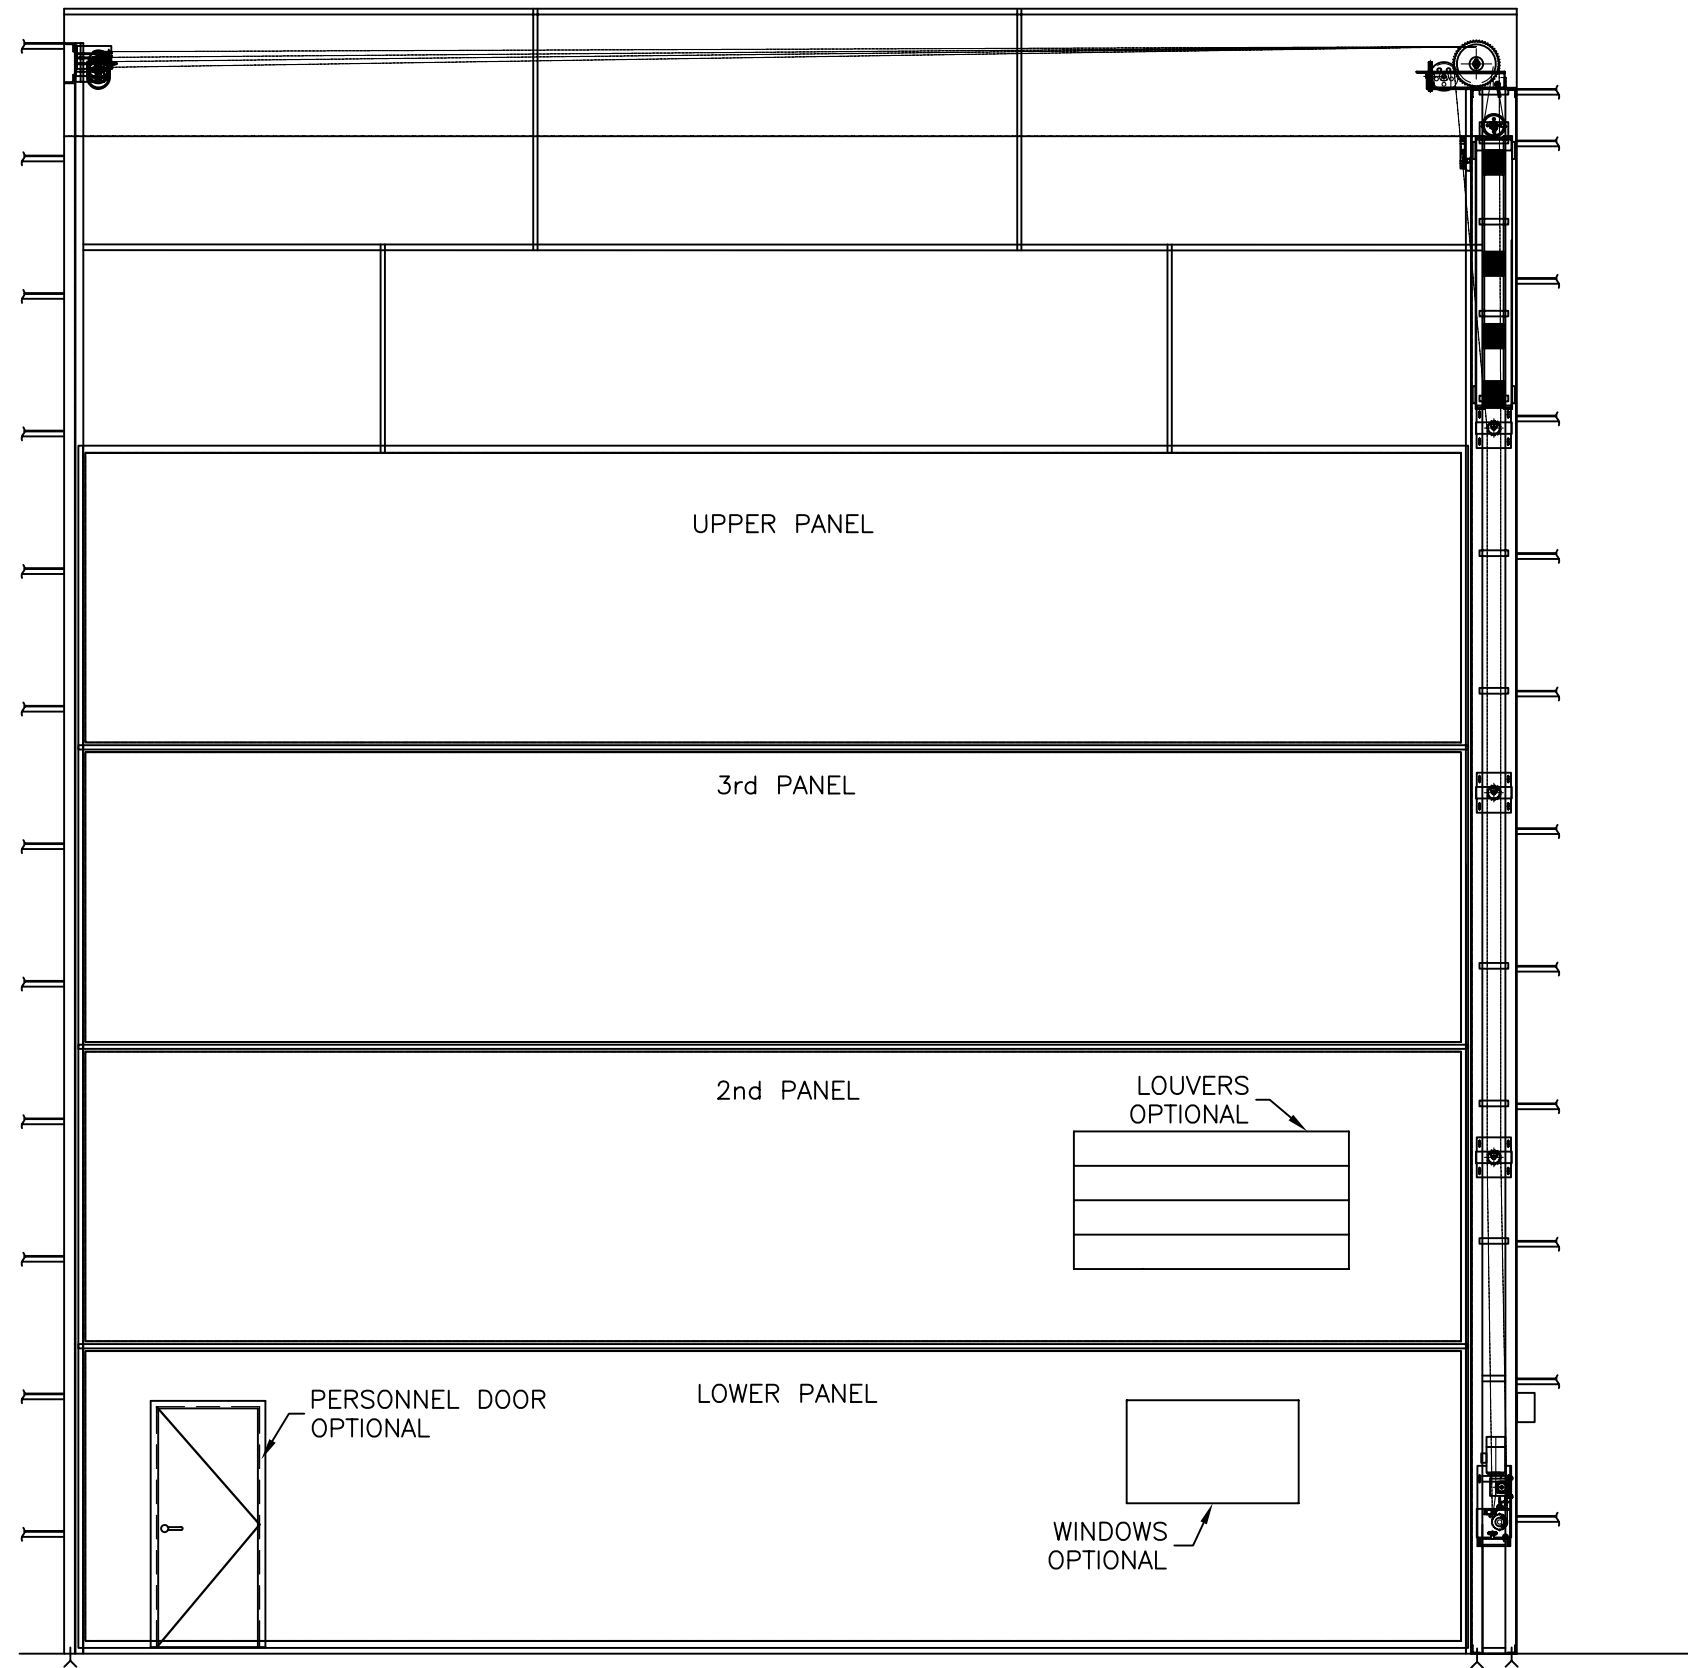



EXTERIOR ELEVATION VIEW OF 4 SECTION VERTICAL LIFT

SHOWN W/O OPERATOR COVER


4 PANEL DOOR SHOWN

VIEW

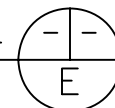

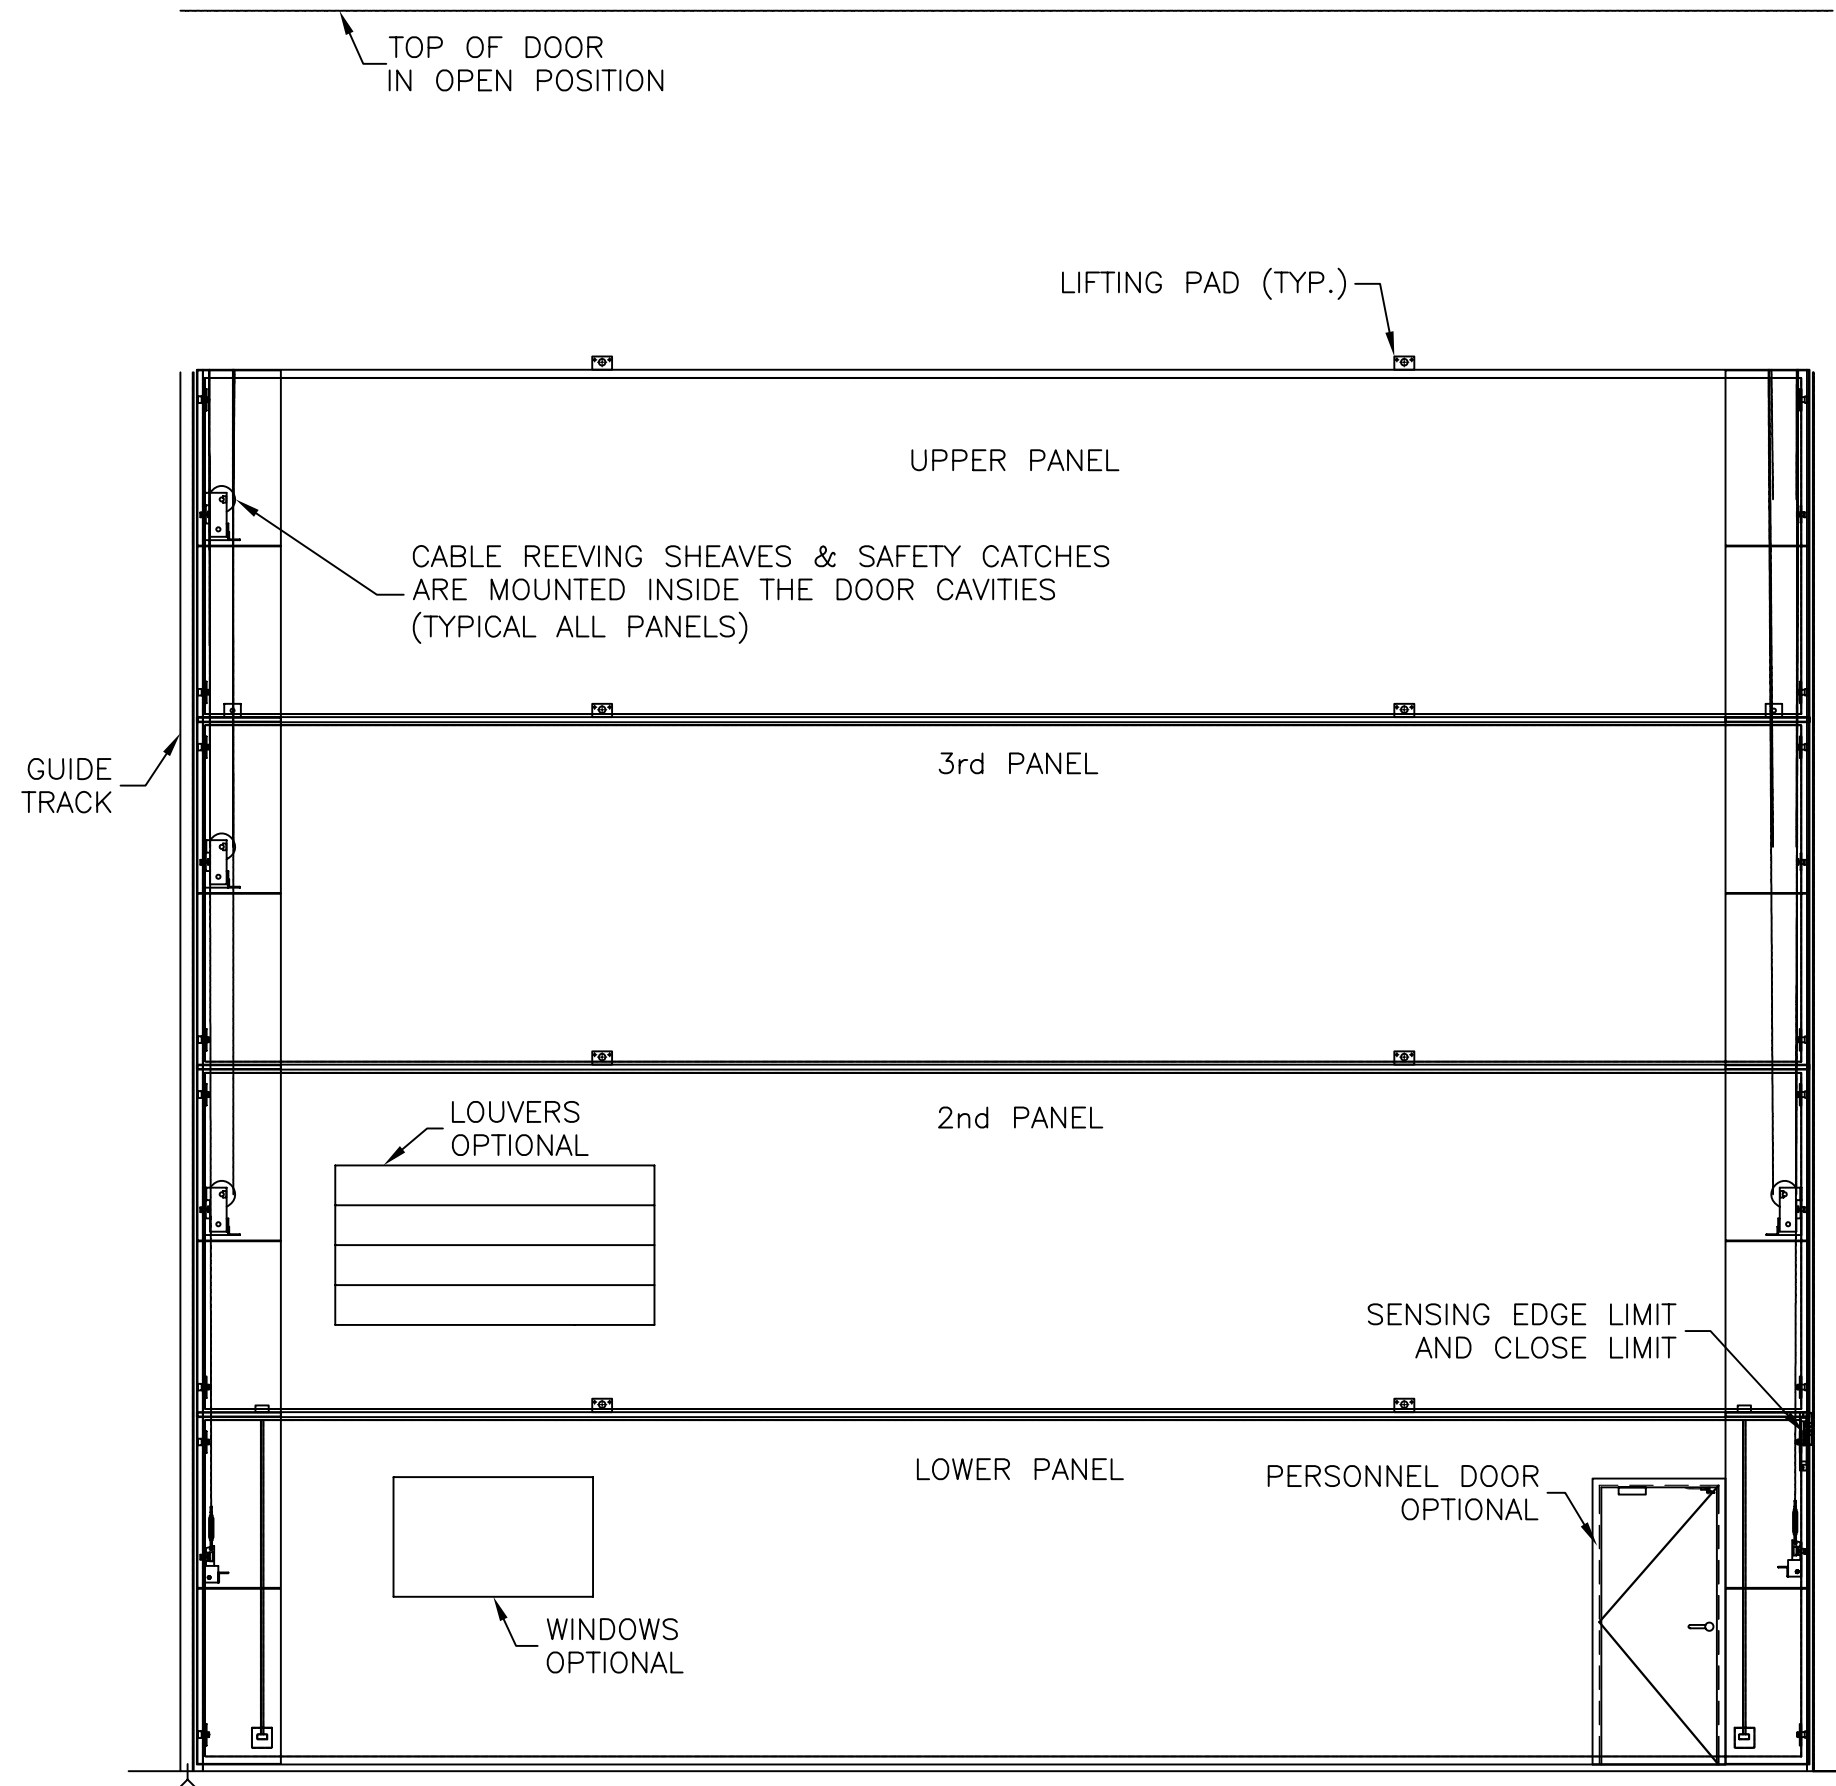


INTERIOR ELEVATION VIEW OF 4 SECTION VERTICAL LIFT

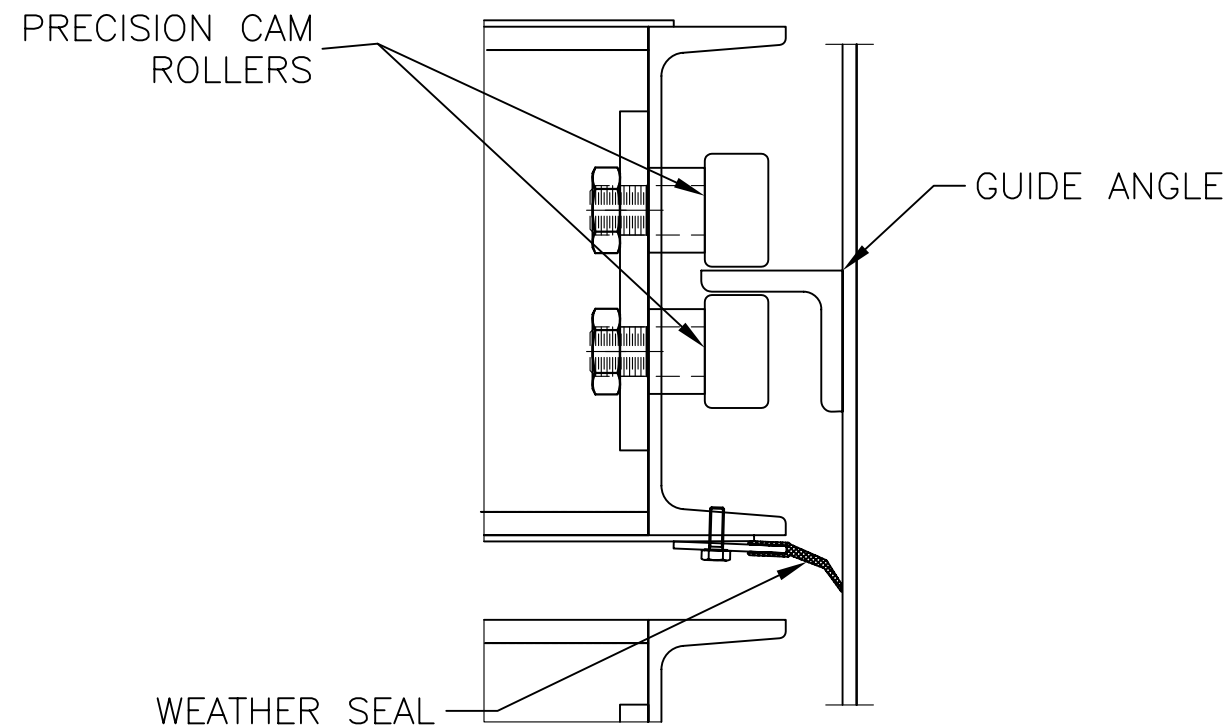

DETAIL

SCALE = 4X


B

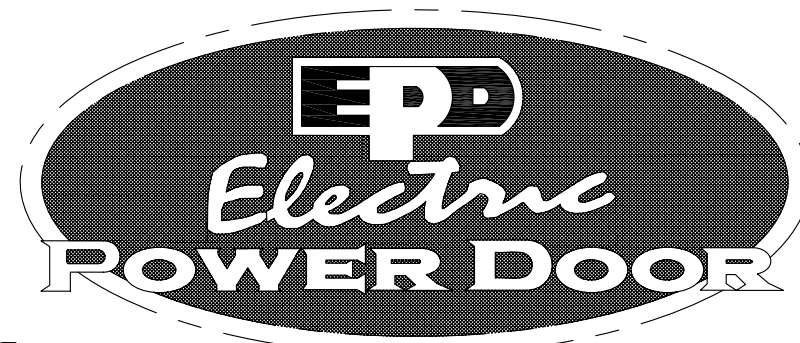

Engineering in motion

522 West 27th Street, Hibbing, Minnesota 55746
(218)263-8366


EXTERIOR MOUNTED ELECTRICALLY OPERATED VERTICAL LIFT DOOR (DETAILS)

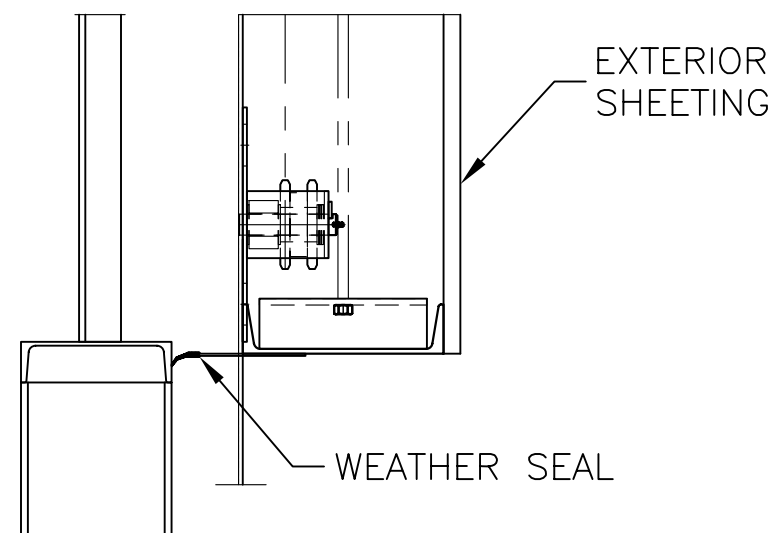

DETAIL

SCALE = 4X

C

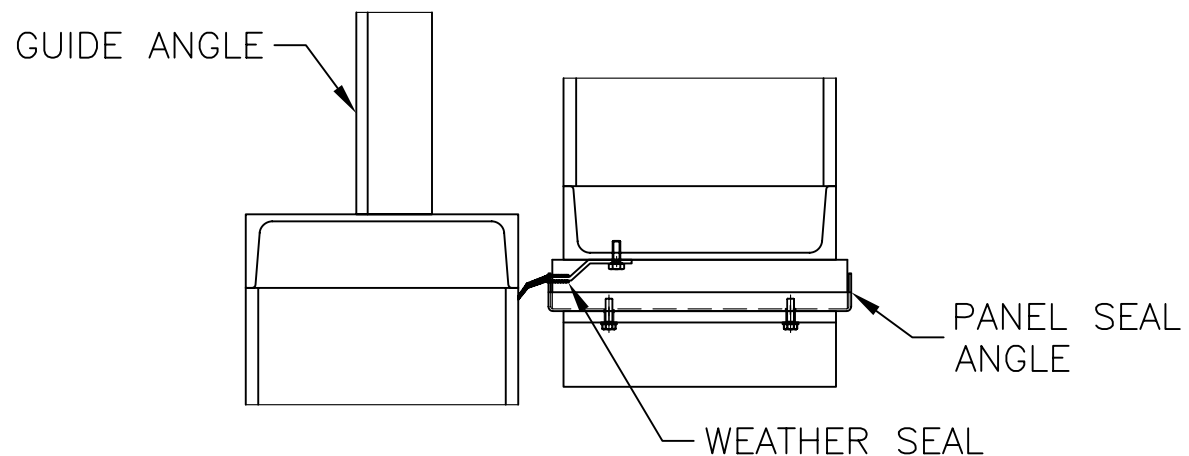

DETAIL

SCALE = 4X

D