



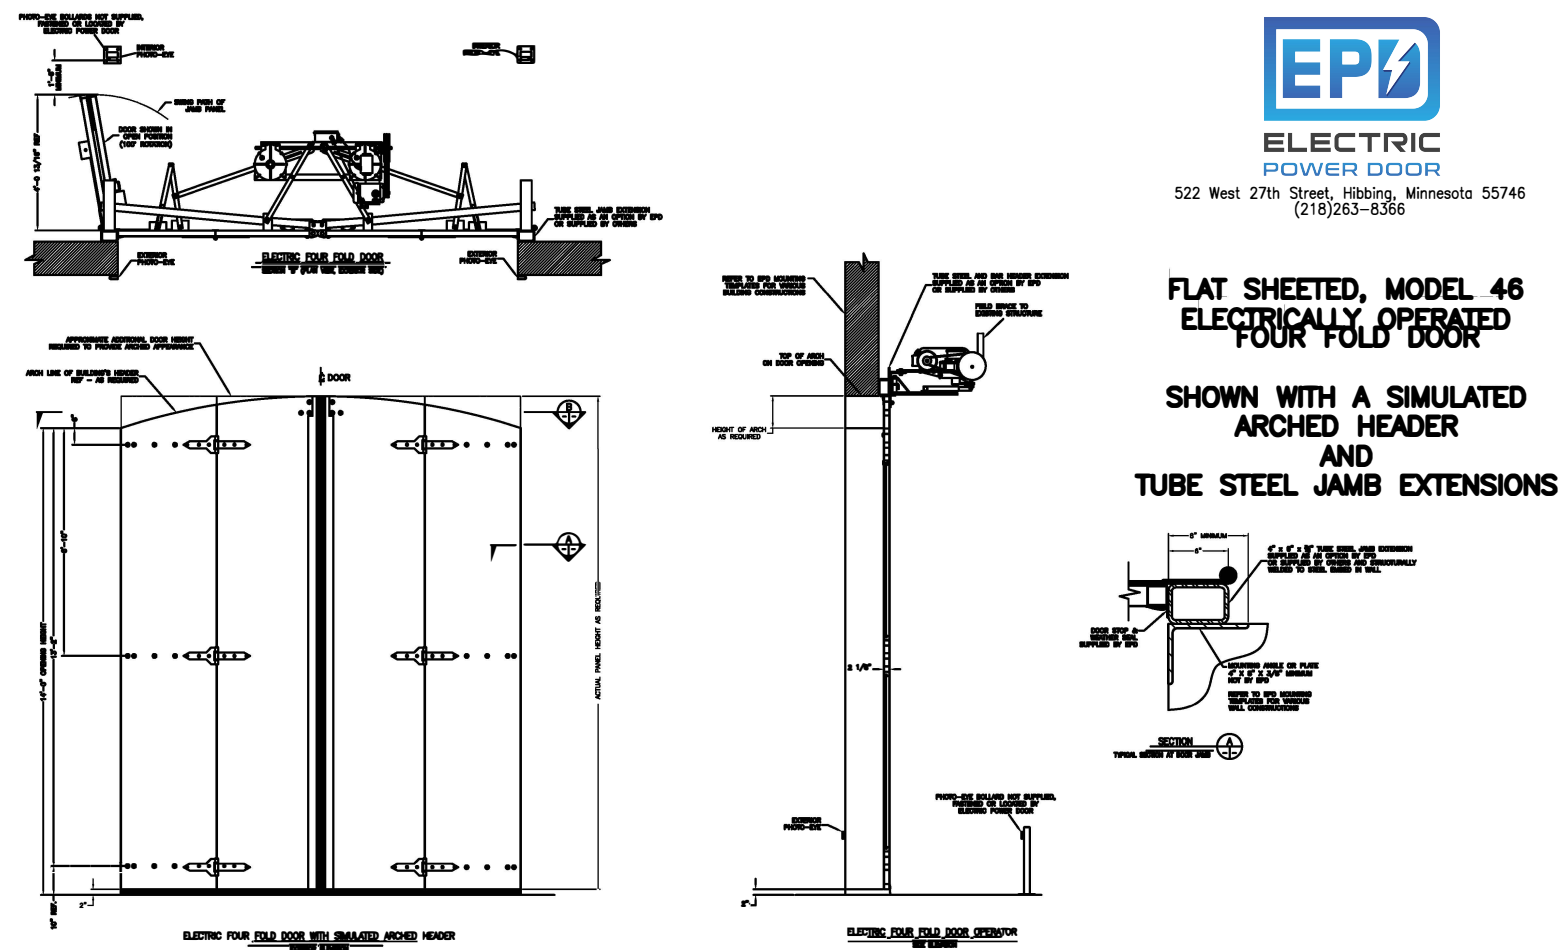

**FLAT SHEETED, MODEL 46  
ELECTRICALLY OPERATED  
FOUR FOLD DOOR**




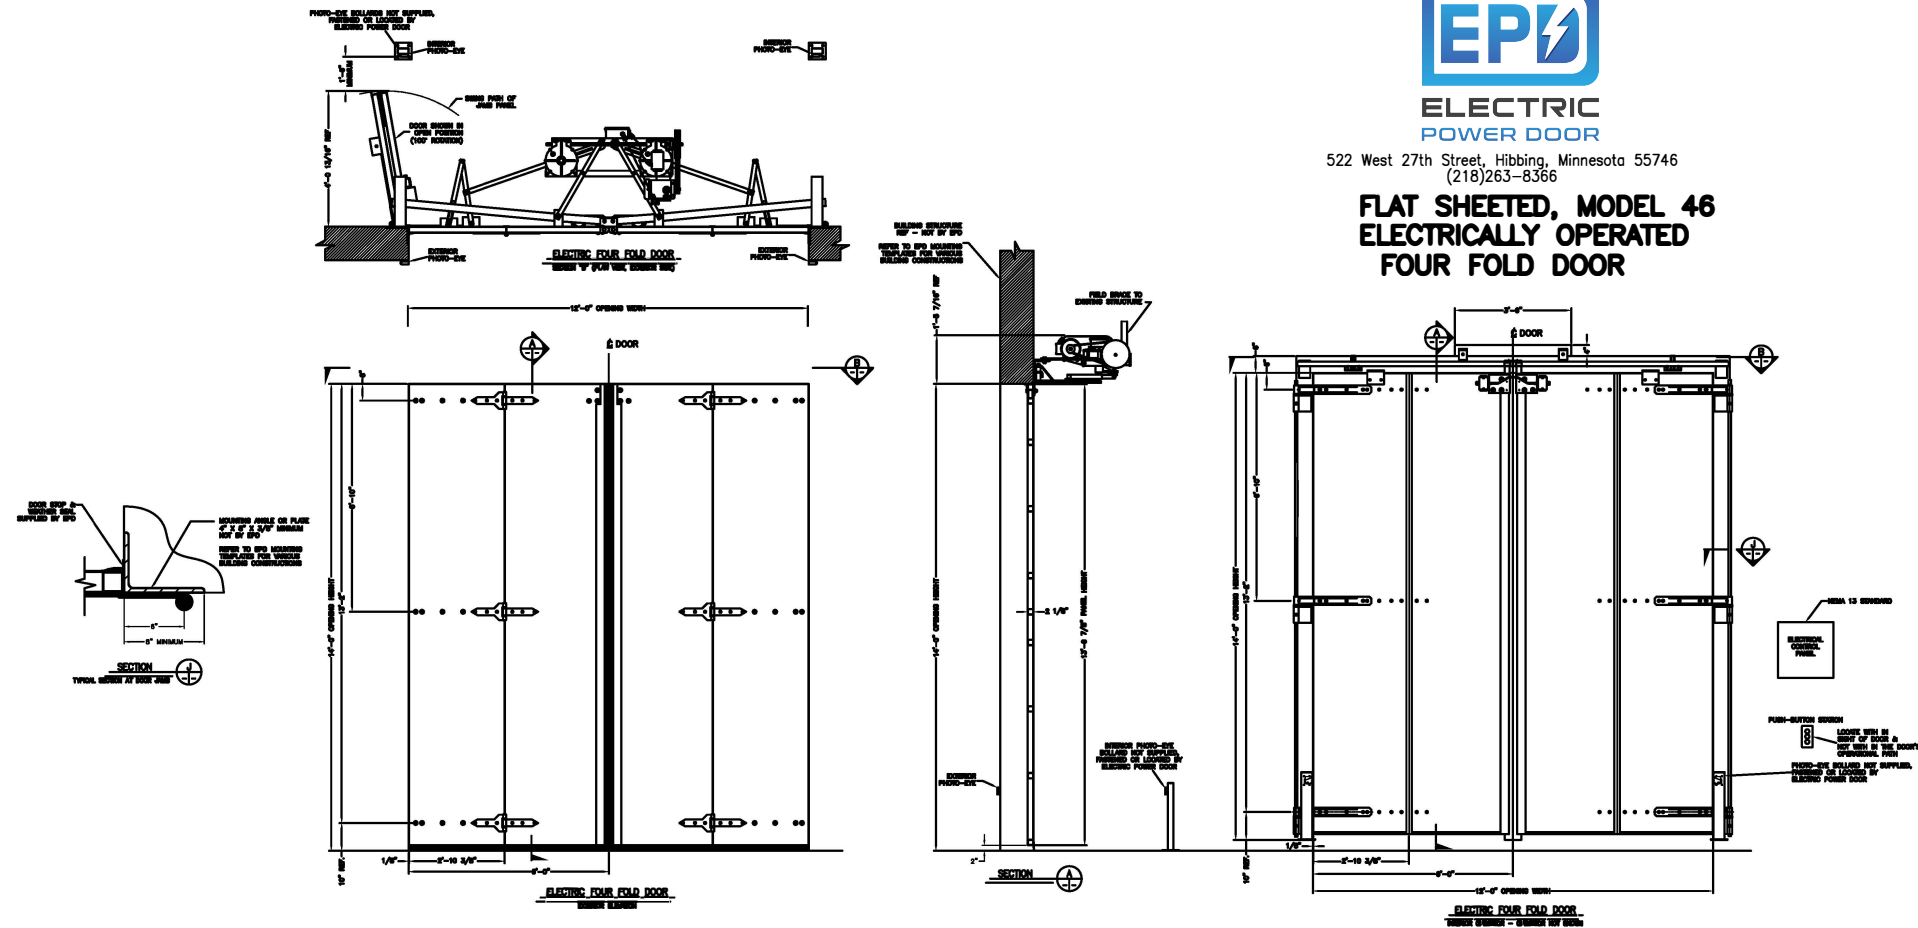

**ELECTRIC  
POWER DOOR**



522 West 27th Street, Hibbing, Minnesota 55746  
(218)263-8366

## FLAT SHEETED, MODEL 46 ELECTRICALLY OPERATED FOUR FOLD DOOR

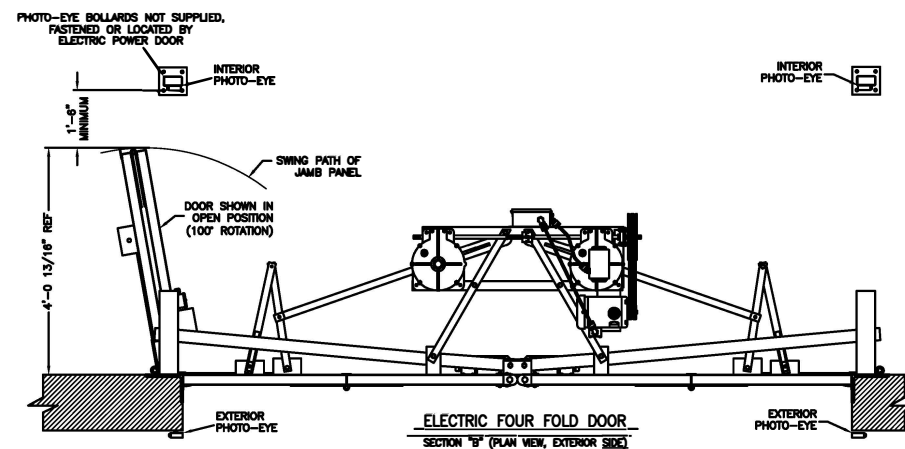


**ELECTRIC FOUR FOLD DOOR**  
SECTION "B" (PLAN VIEW, EXTERIOR SIDE)


BUILDING STRUCTURE  
REF - NOT BY EPD  
REFER TO EPD MOUNTING  
TEMPLATES FOR VARIOUS  
BUILDING CONSTRUCTIONS

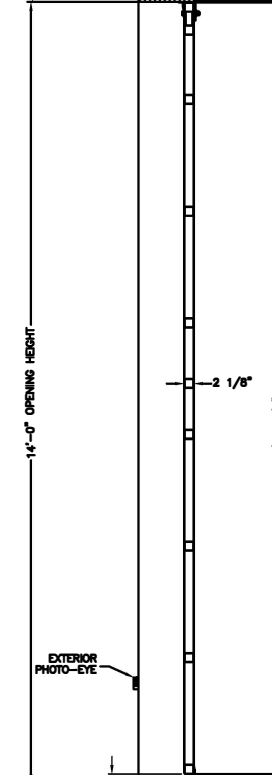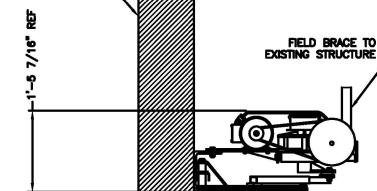


**SECTION A**

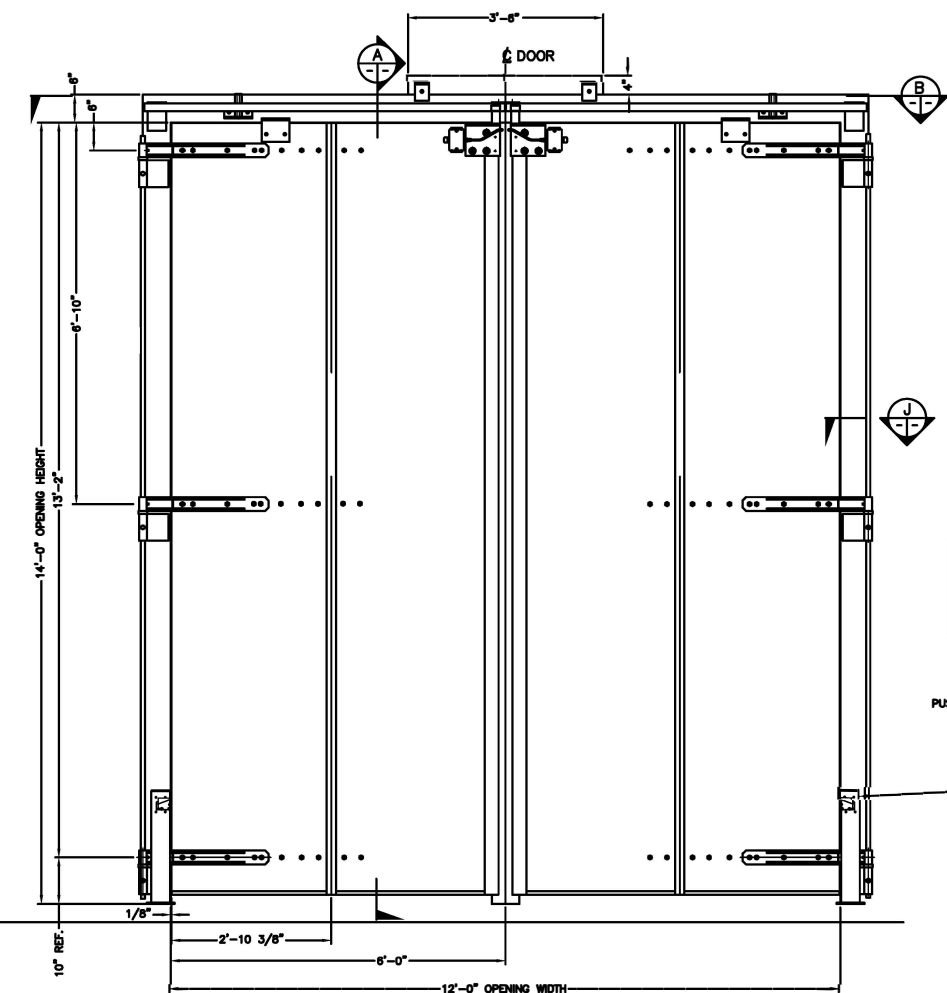

**ELECTRIC FOUR FOLD DOOR**  
INTERIOR ELEVATION - OPERATOR NOT SHOWN

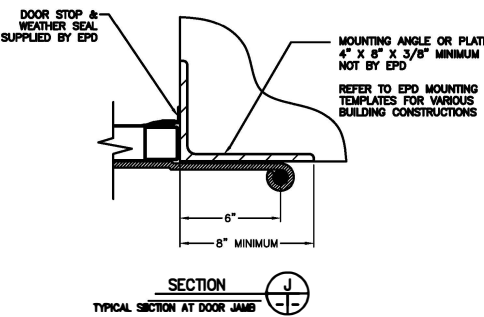


**SECTION J**  
TYPICAL SECTION AT DOOR JAMB

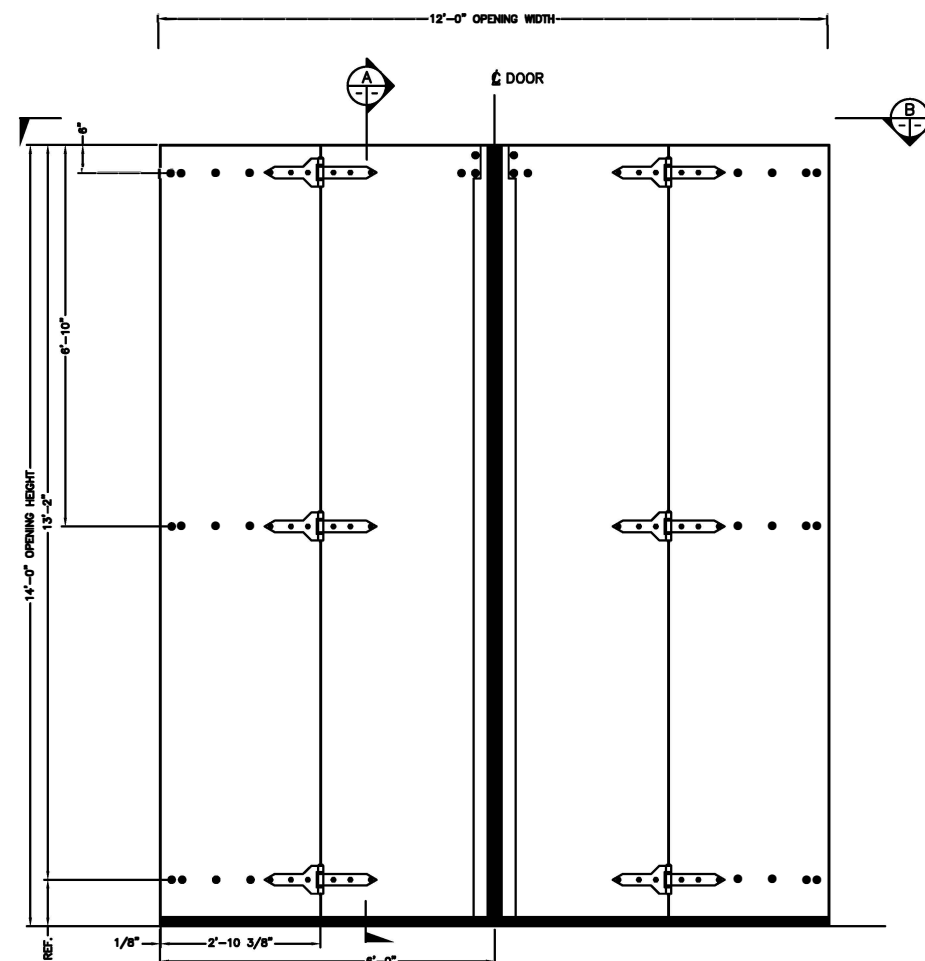

**ELECTRIC FOUR FOLD DOOR**  
EXTERIOR ELEVATION

DATE  
M  
S

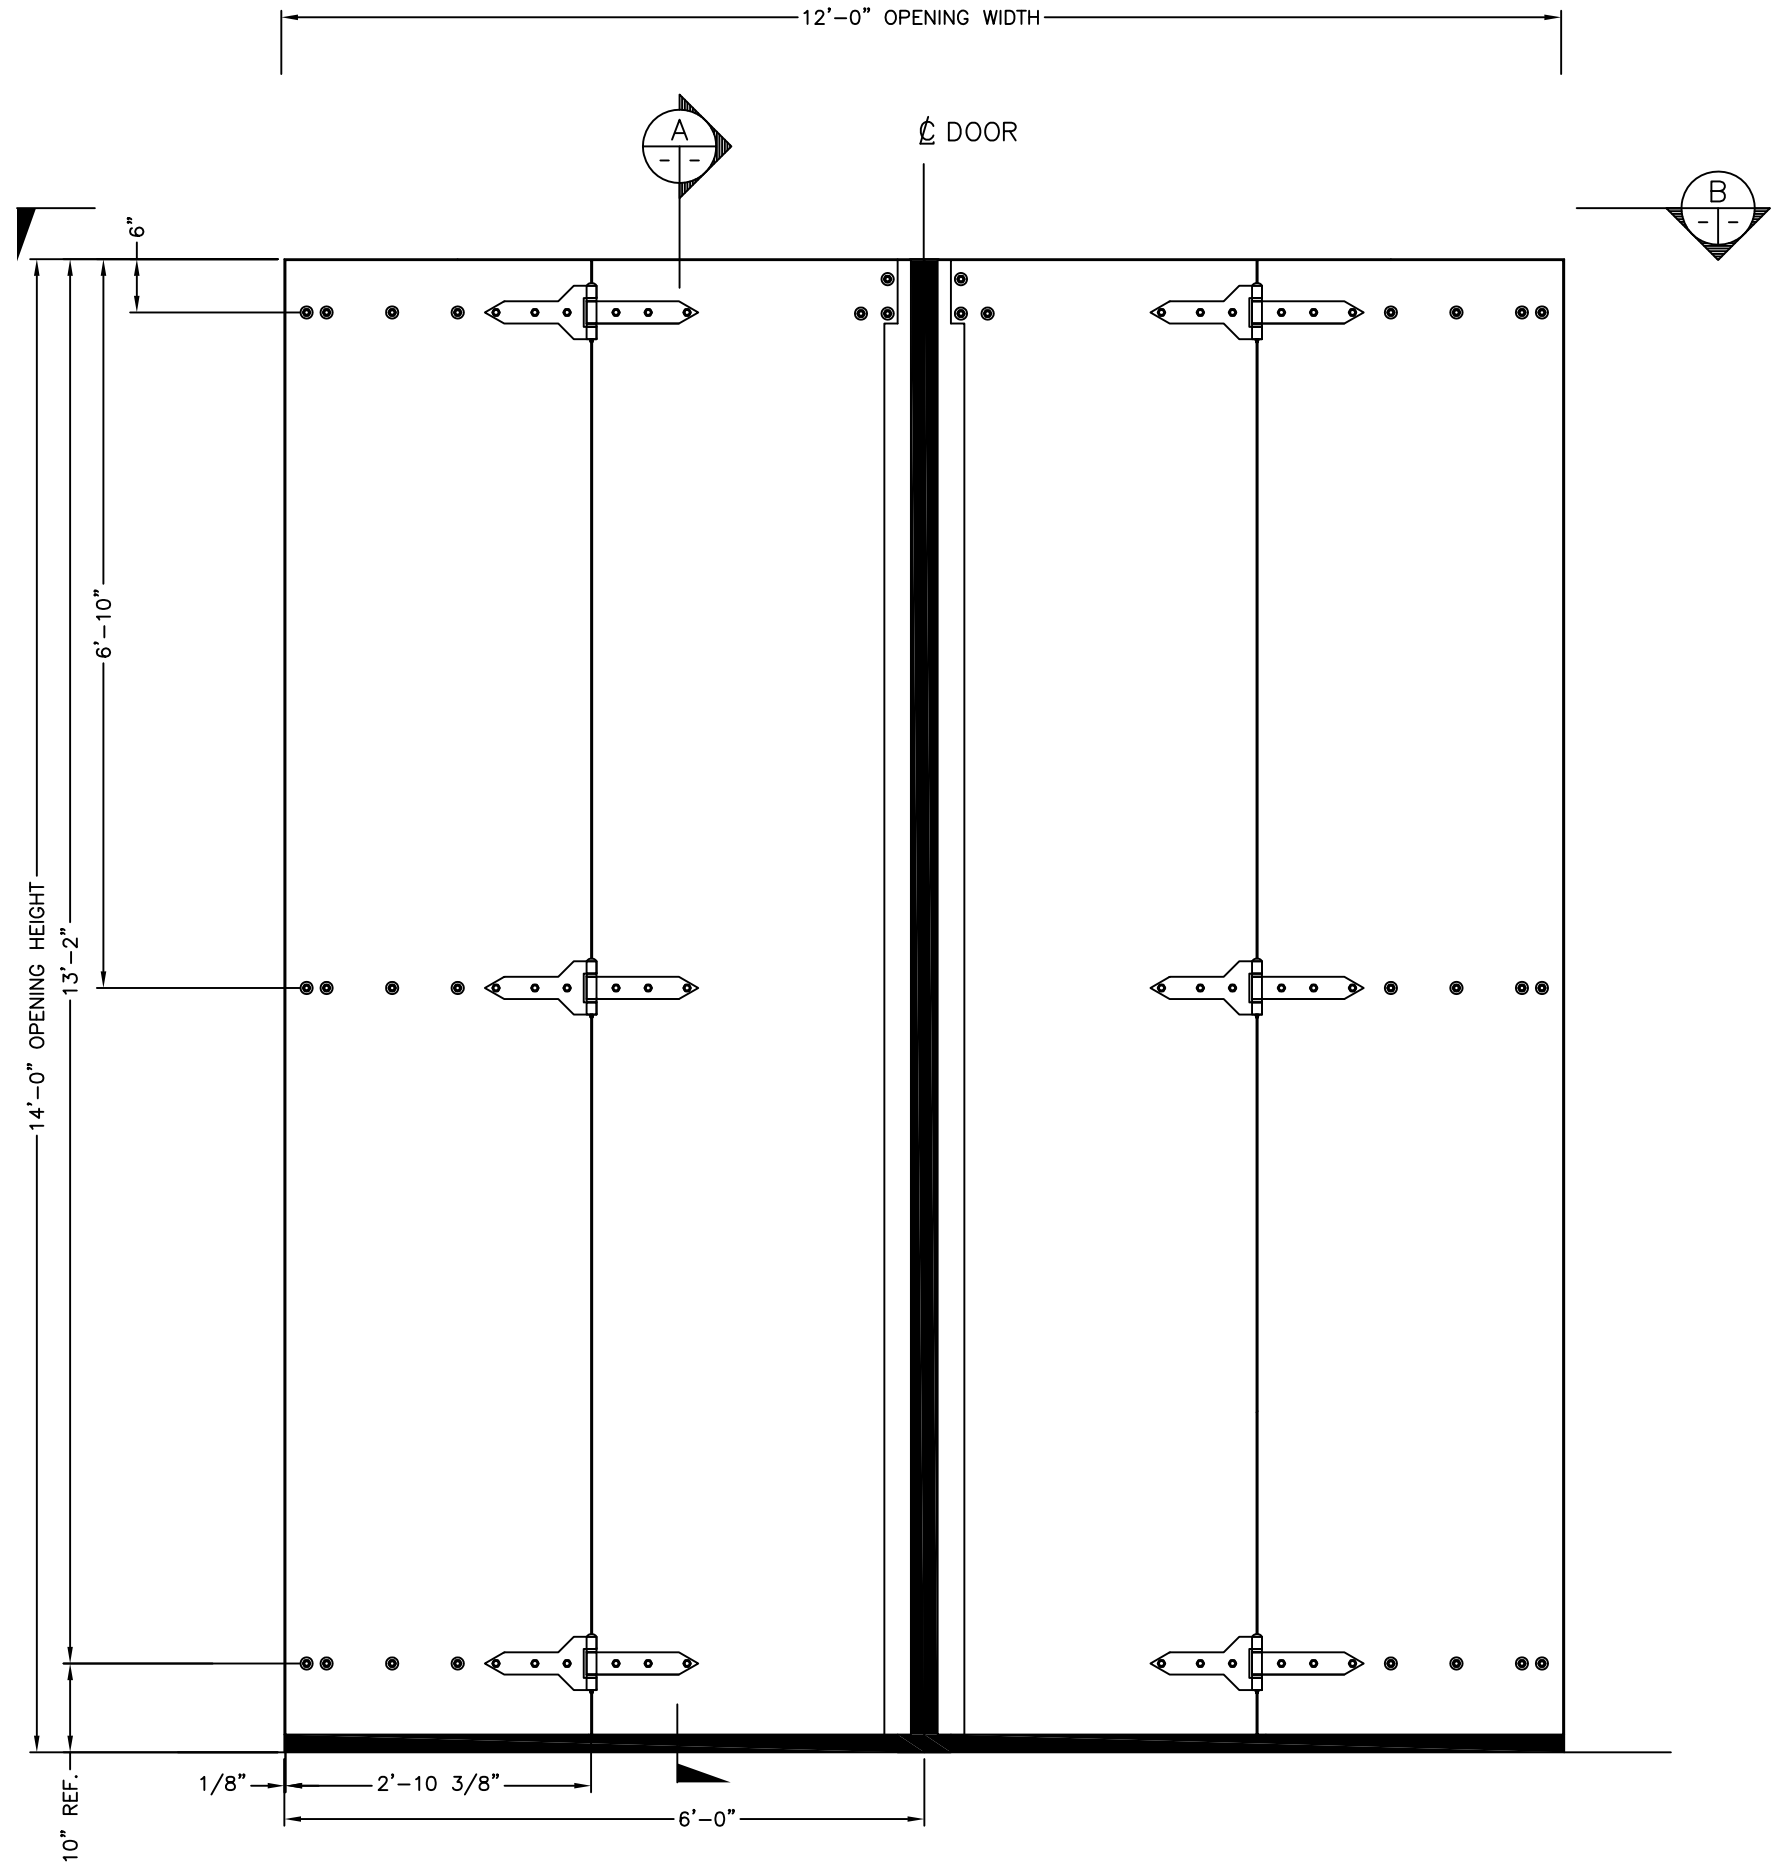

ELECTRIC FOUR FOLD DOOR  
EXTERIOR ELEVATION


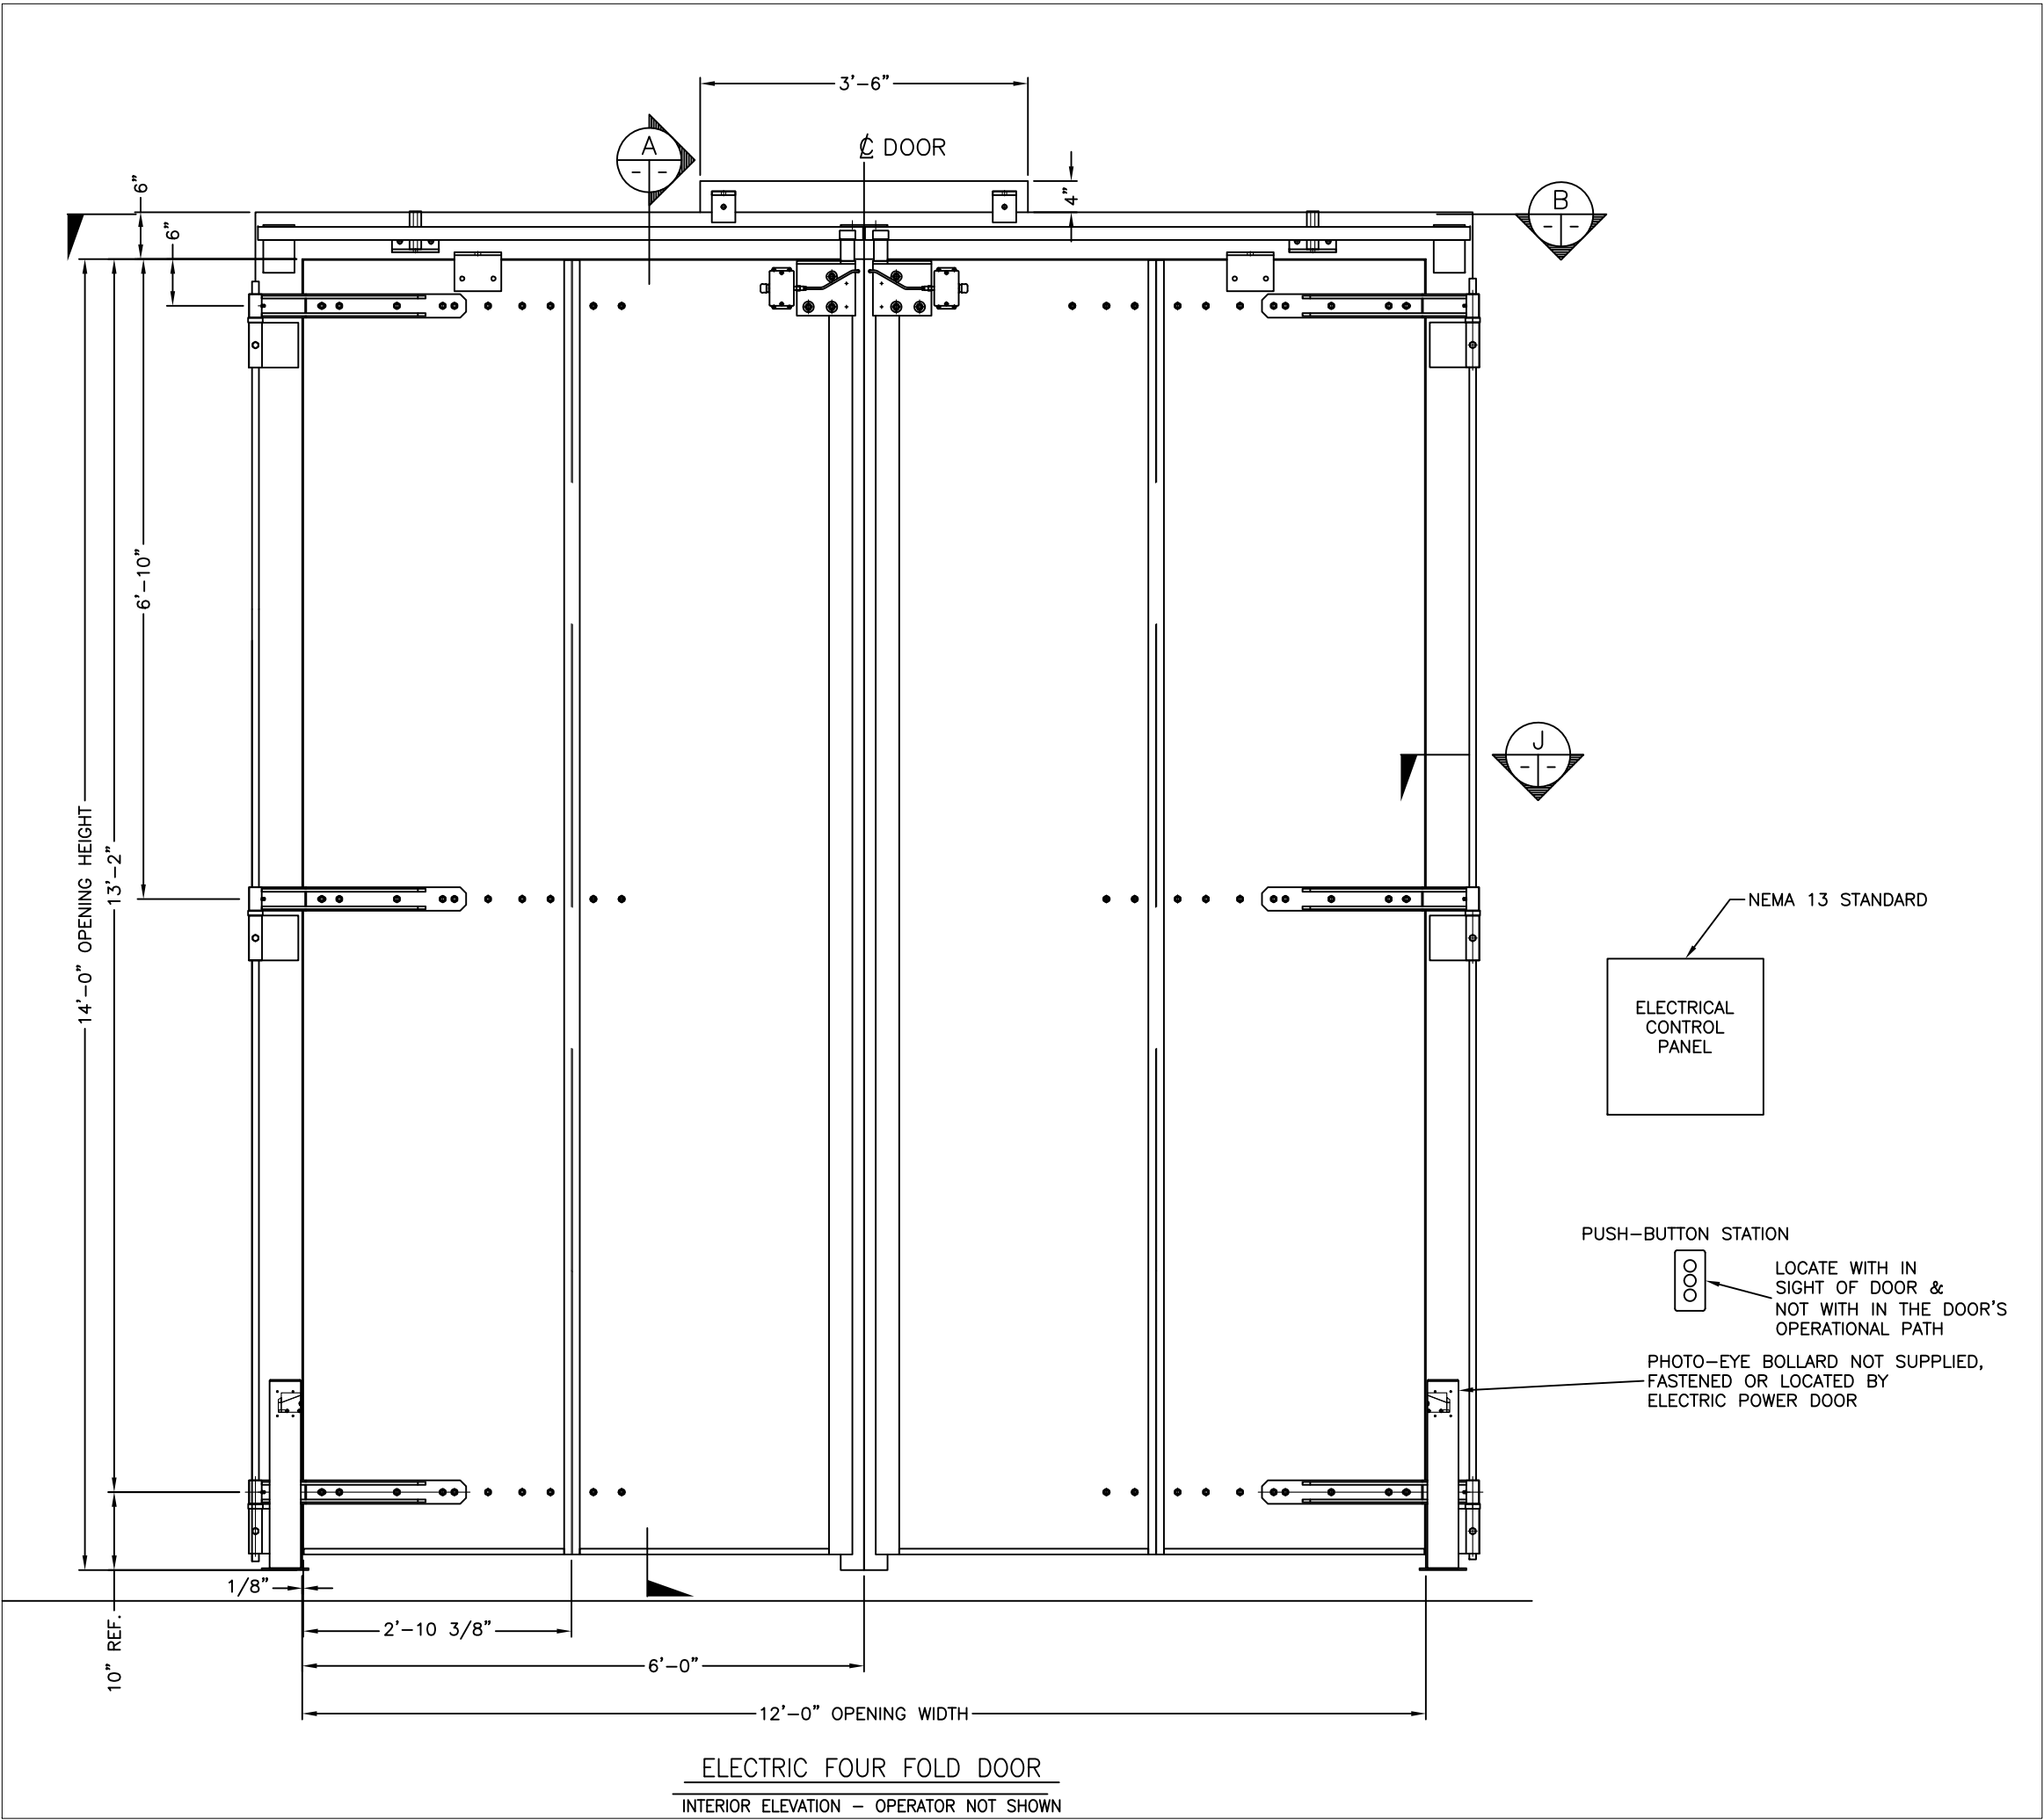


PHOTO-EYE BOLLARDS NOT SUPPLIED,  
FASTENED OR LOCATED BY  
ELECTRIC POWER DOOR

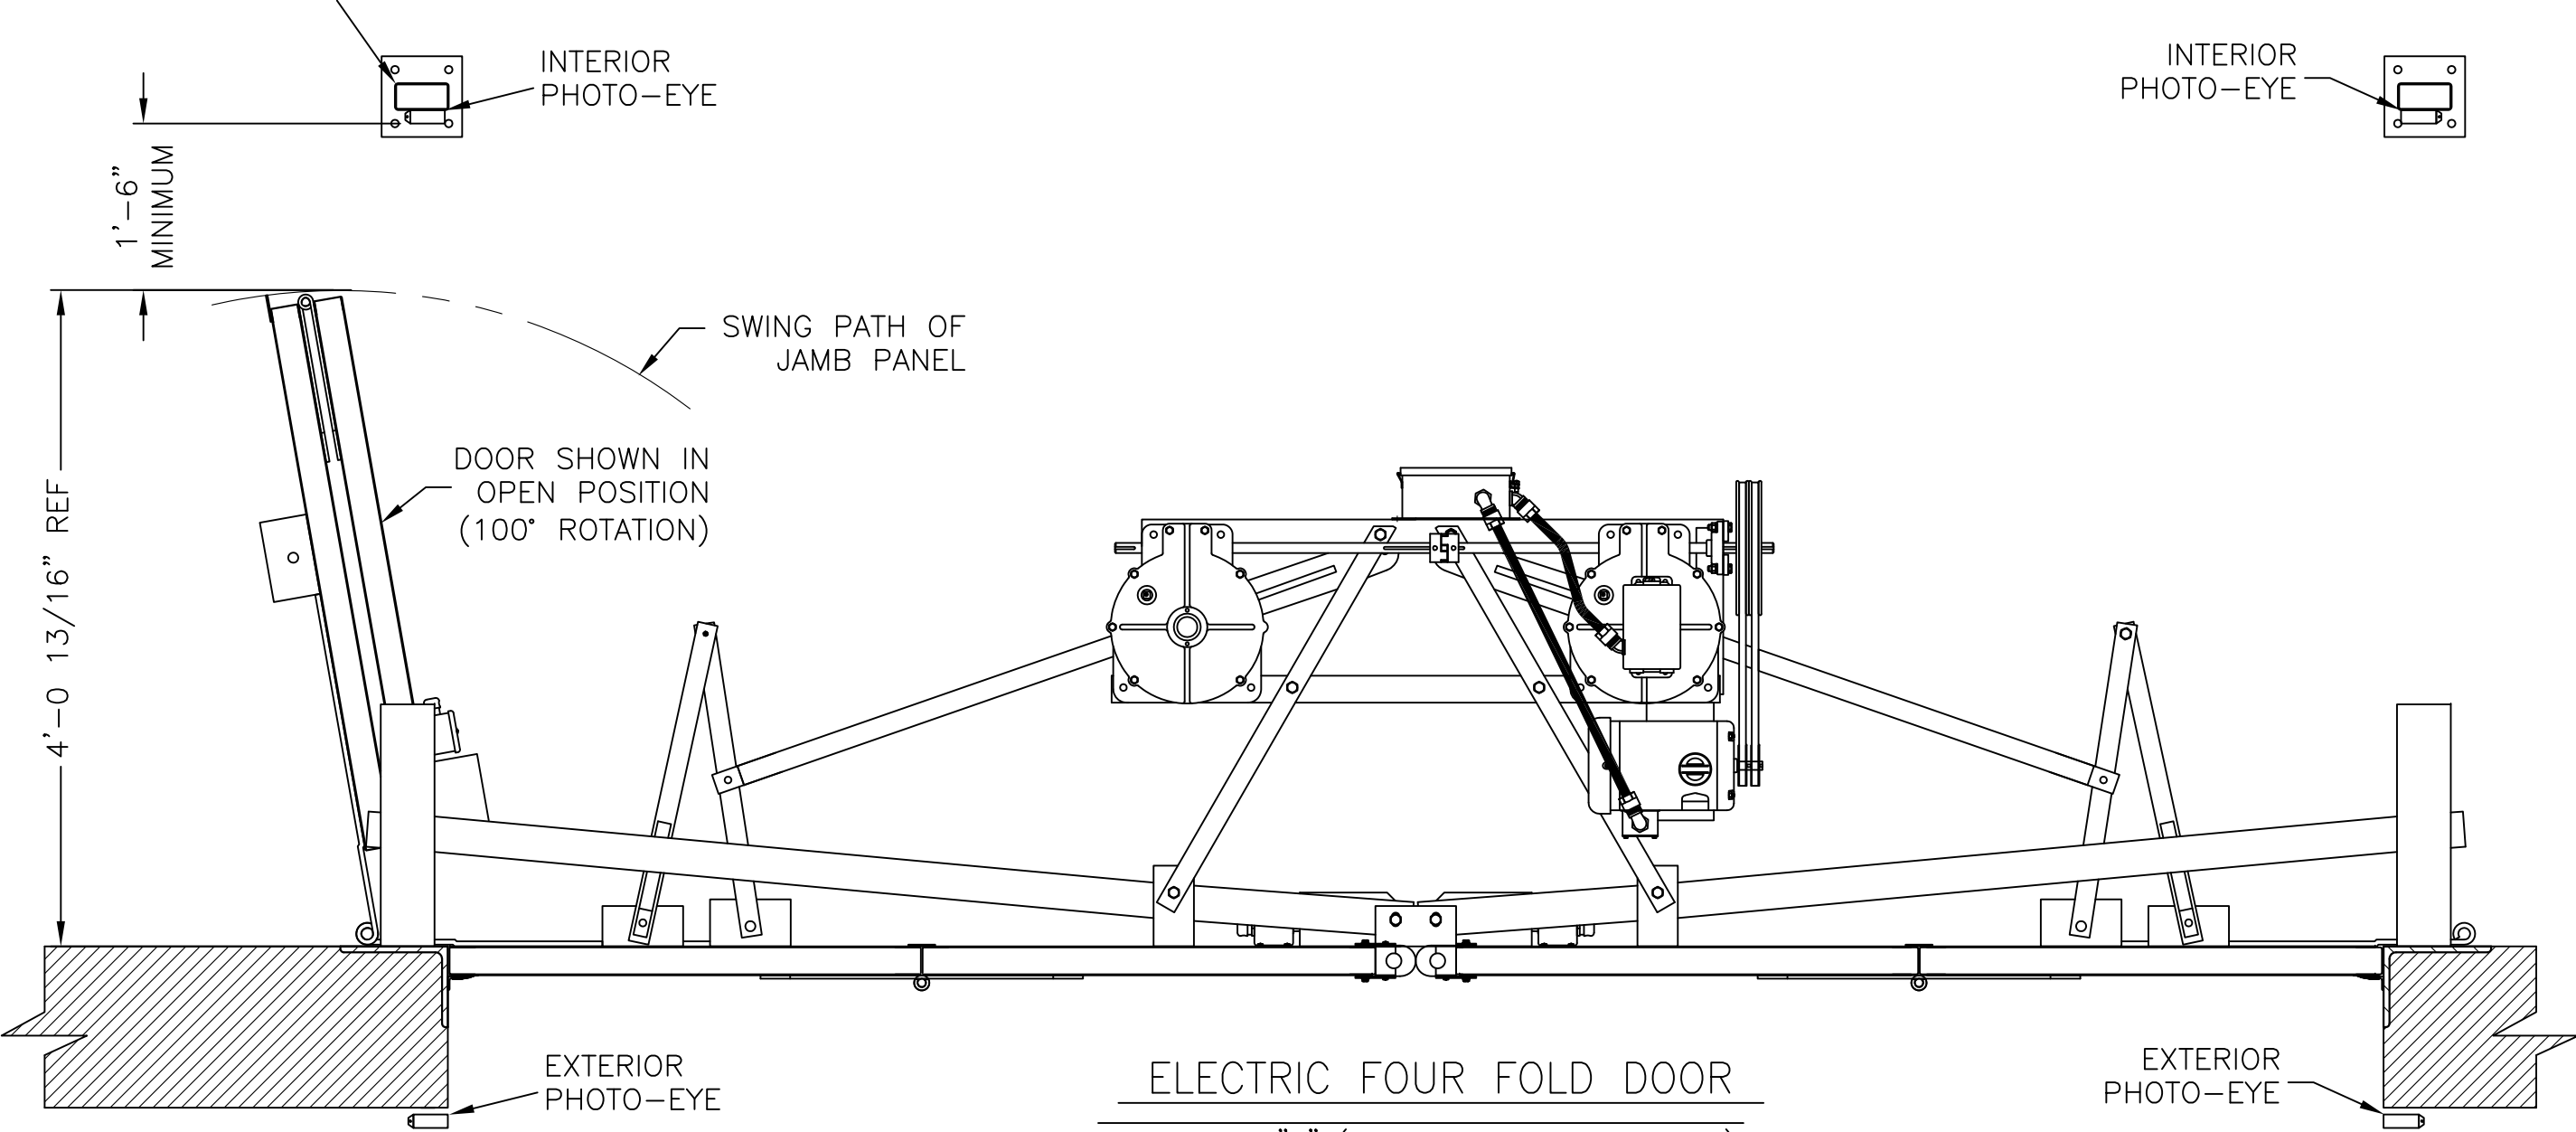

BUILDING STRUCTURE  
REF - NOT BY EPD

REFER TO EPD MOUNTING  
TEMPLATES FOR VARIOUS  
BUILDING CONSTRUCTIONS

FIELD BRACE TO  
EXISTING STRUCTURE

1'-5 7/16" REF

14'-0" OPENING HEIGHT

2 1/8"

13'-9 7/8" PANEL HEIGHT


EXTERIOR  
PHOTO-EYE






INTERIOR PHOTO-EYE  
BOLLARD NOT SUPPLIED,  
FASTENED OR LOCATED BY  
ELECTRIC POWER DOOR

2"

SECTION



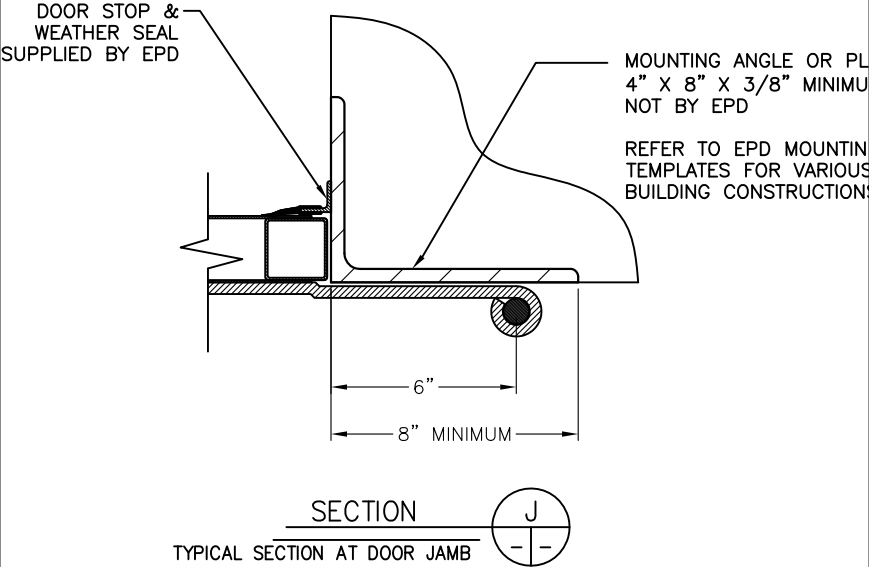

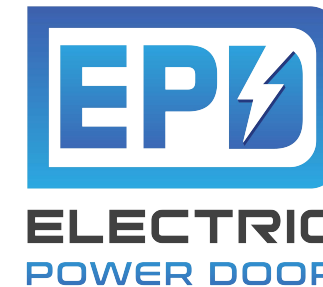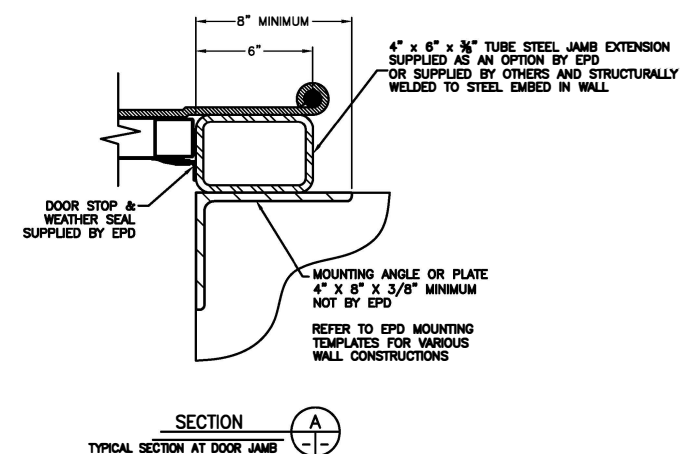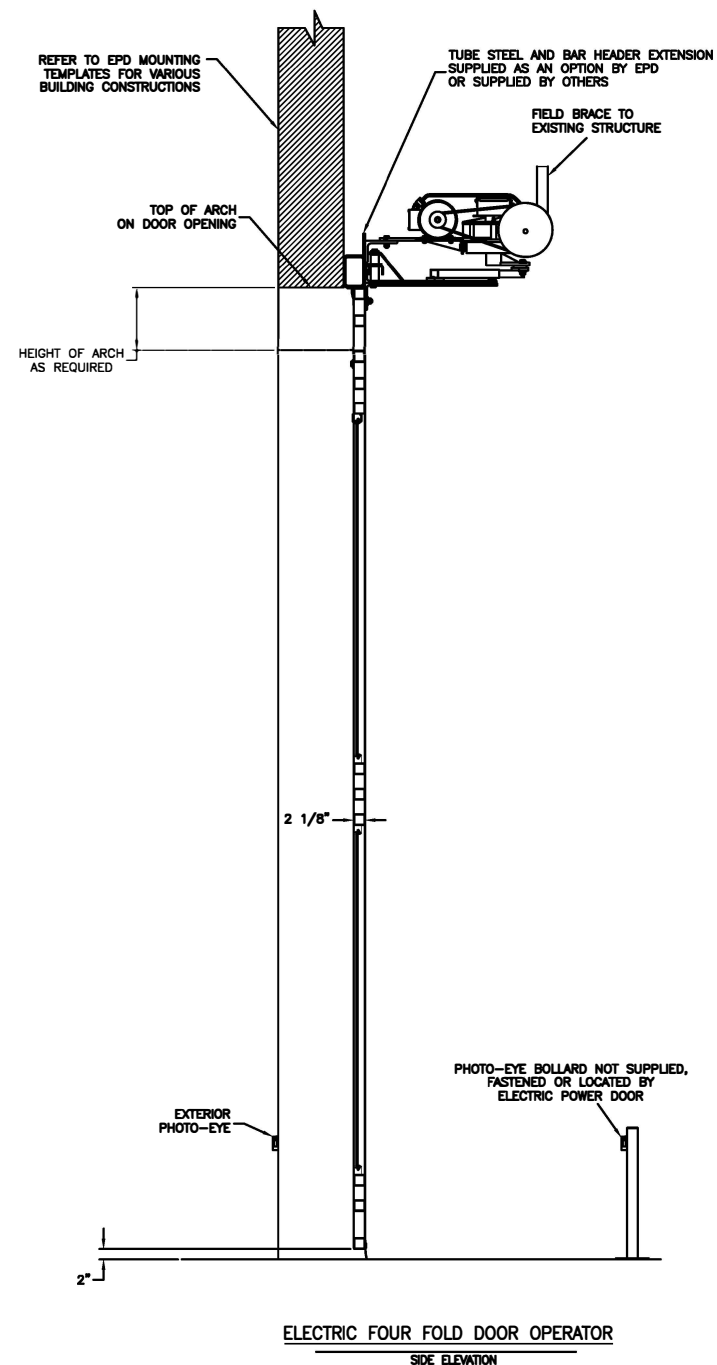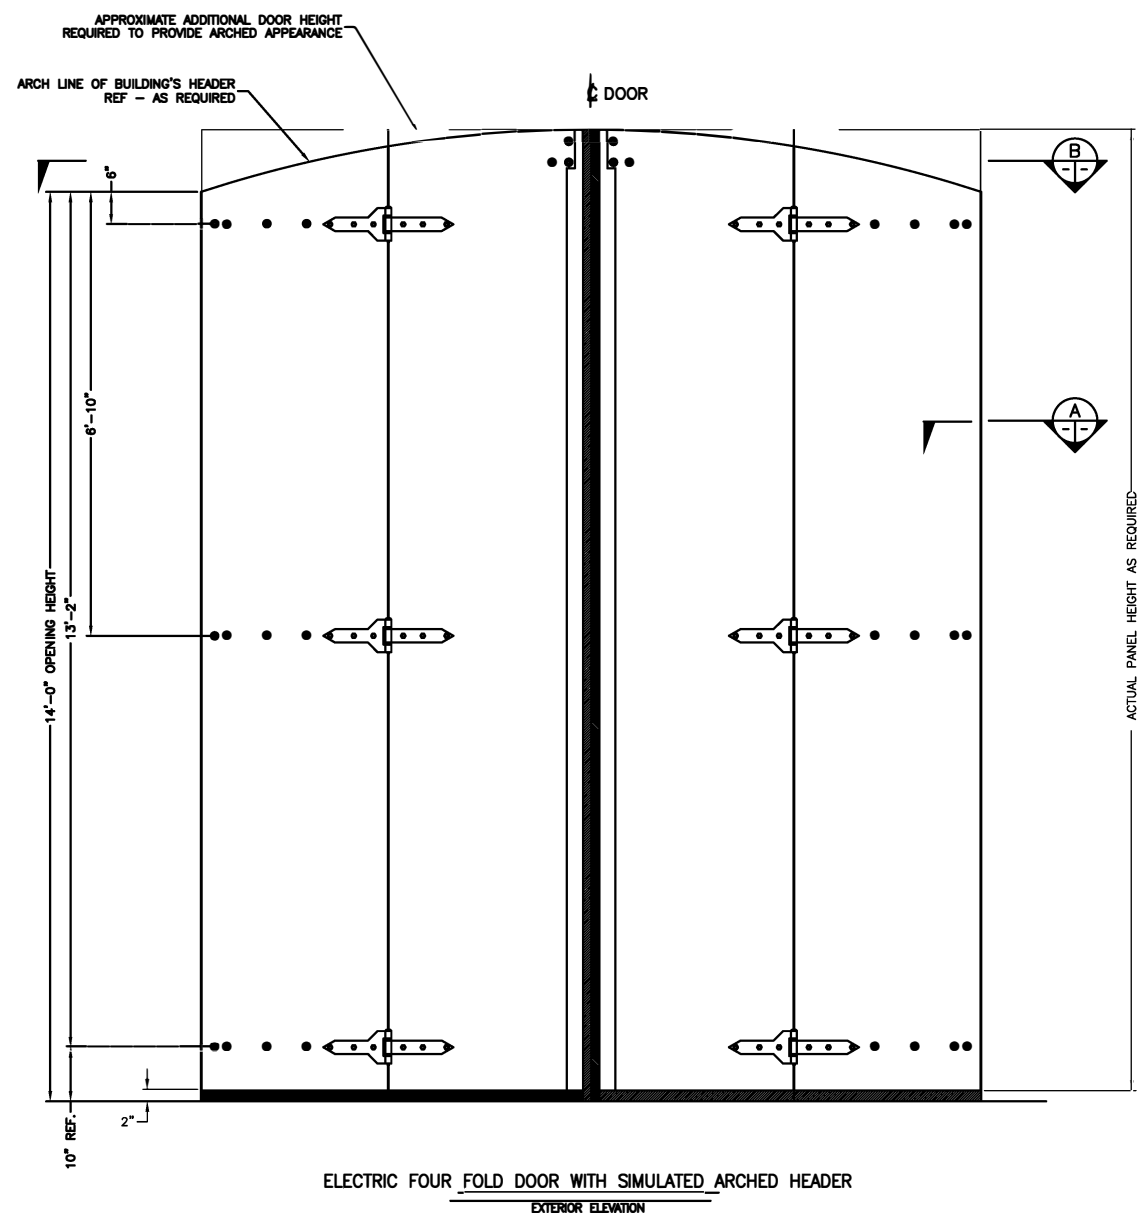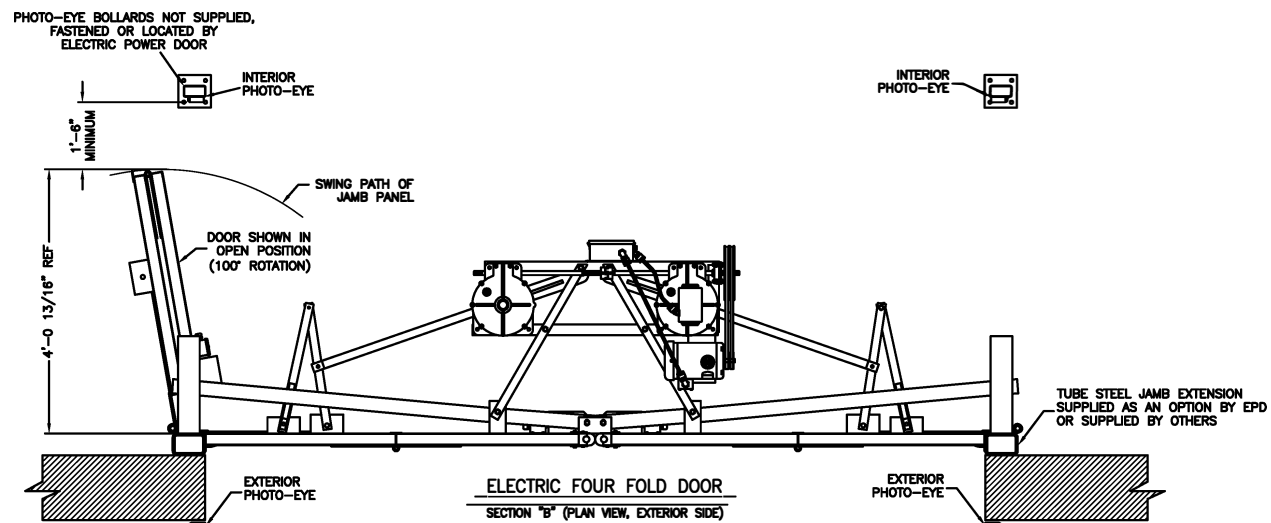


522 West 27th Street, Hibbing, Minnesota 55746  
(218)263-8366

## FLAT SHEETED, MODEL 46 ELECTRICALLY OPERATED FOUR FOLD DOOR


SHOWN WITH A SIMULATED  
ARCHED HEADER  
AND  
TUBE STEEL JAMB EXTENSIONS




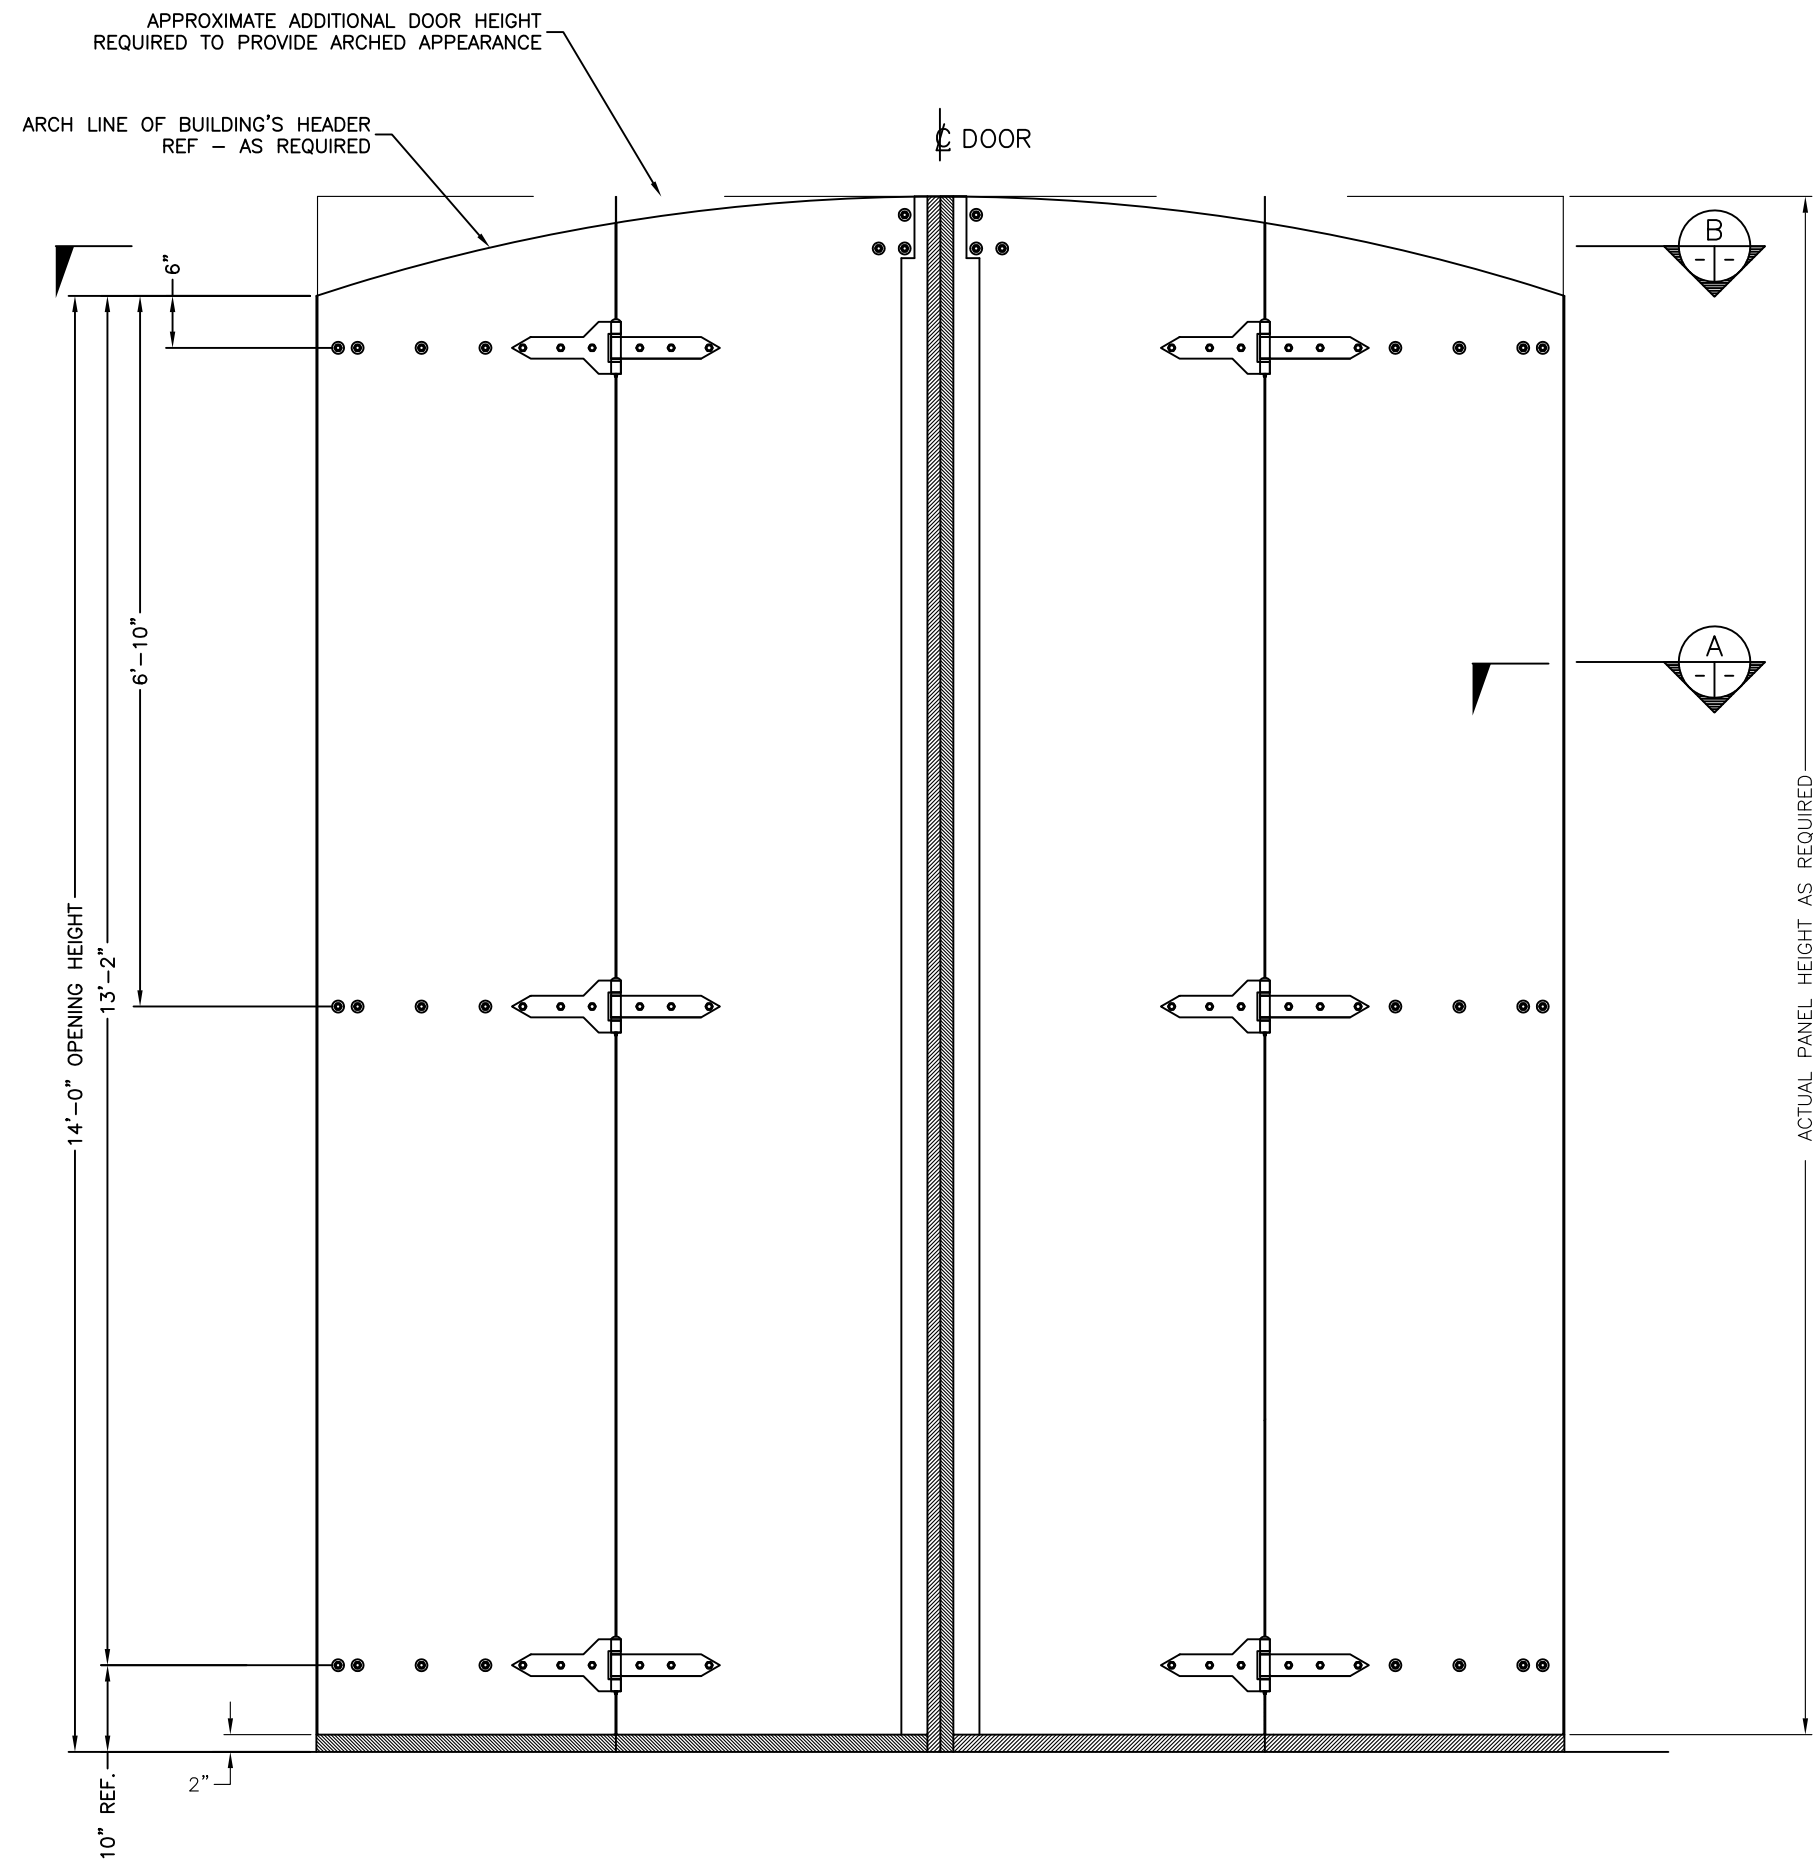


ELECTRIC FOUR FOLD DOOR WITH SIMULATED ARCHED HEADER  
EXTERIOR ELEVATION

PHOTO-EYE BOLLARDS NOT SUPPLIED,  
FASTENED OR LOCATED BY  
ELECTRIC POWER DOOR

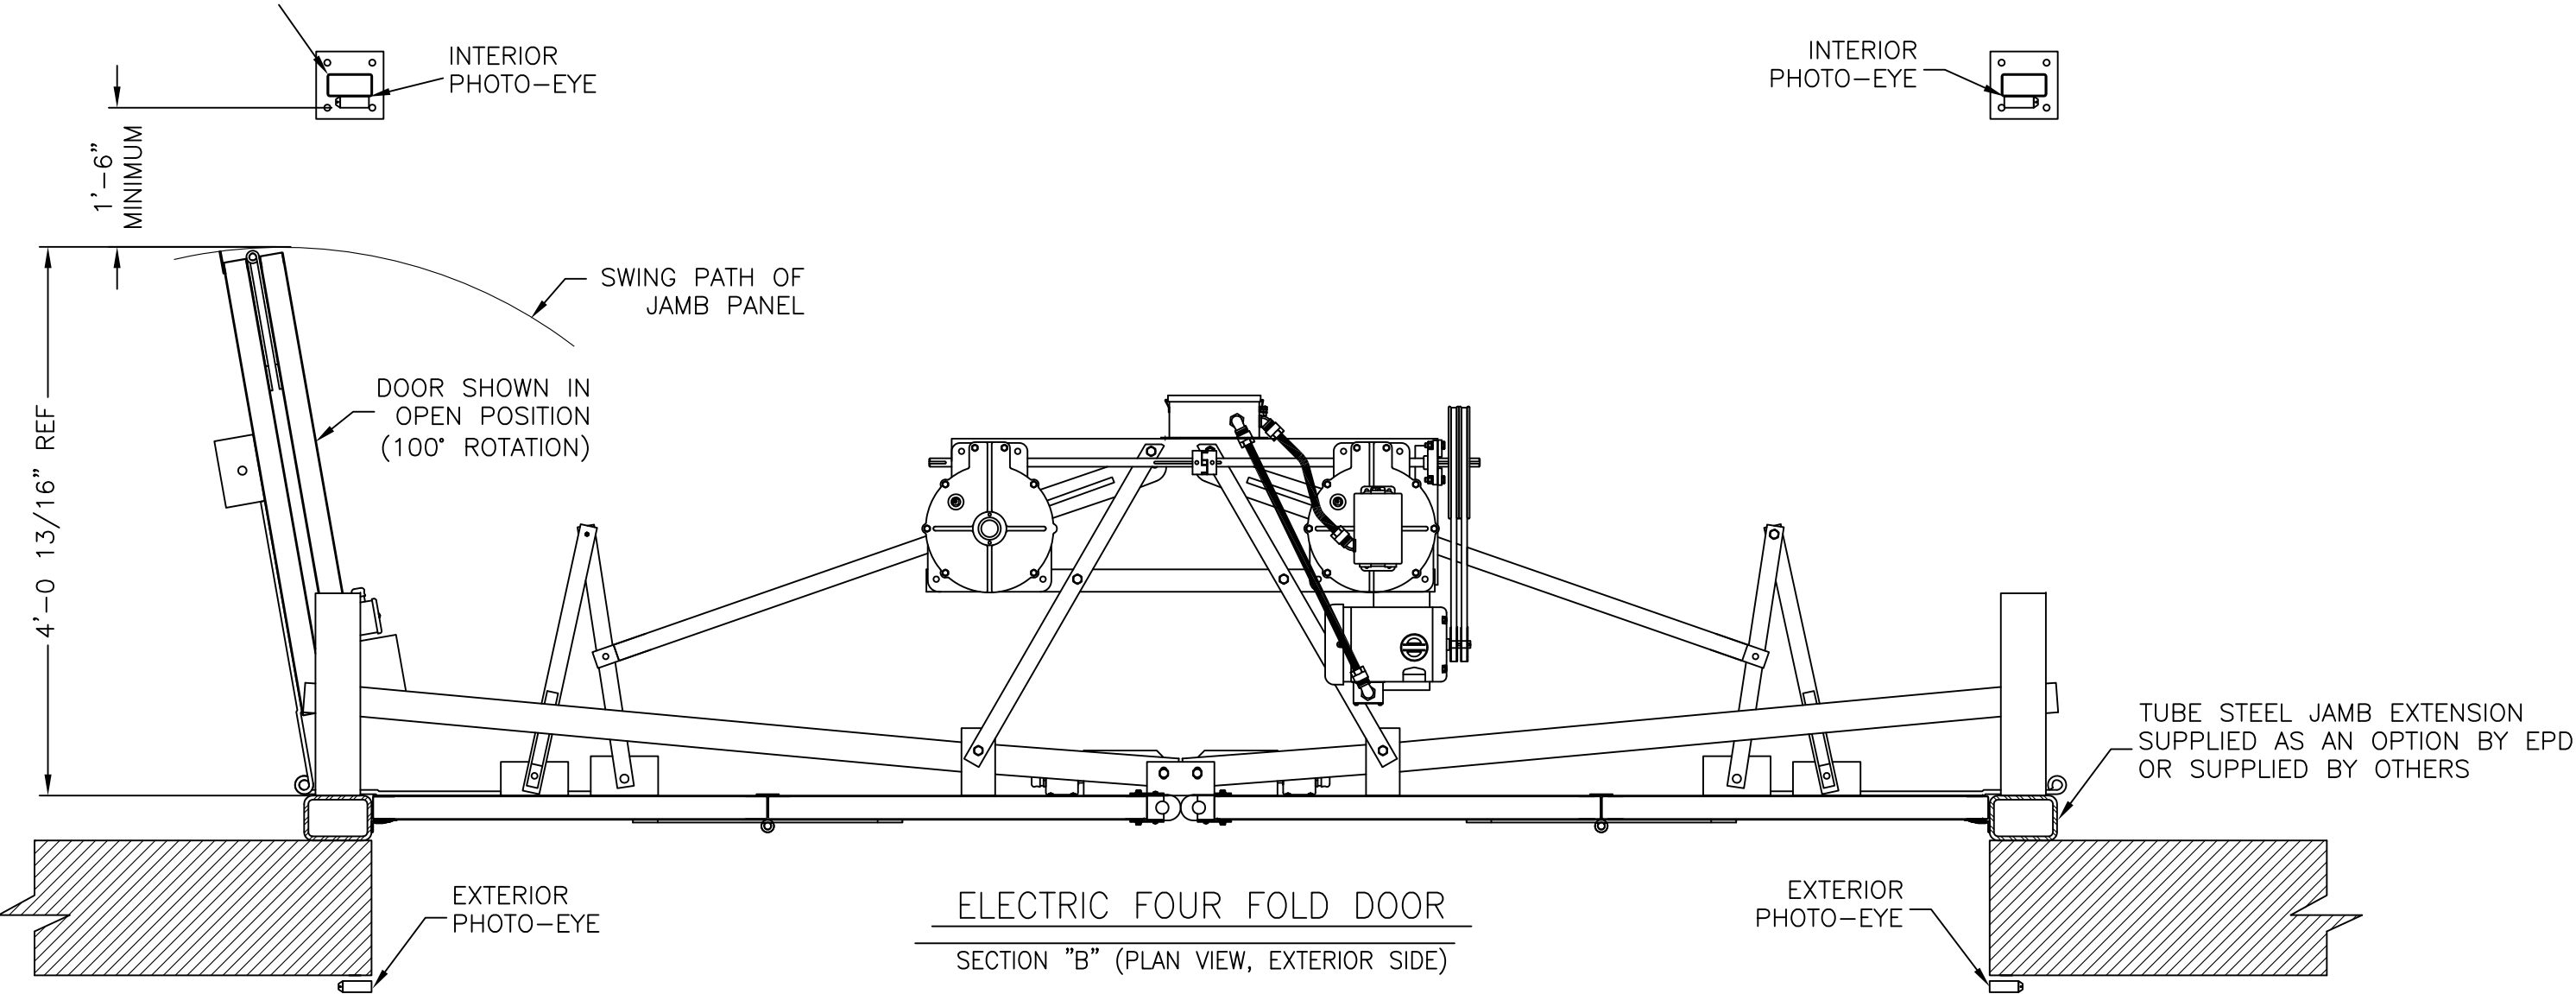

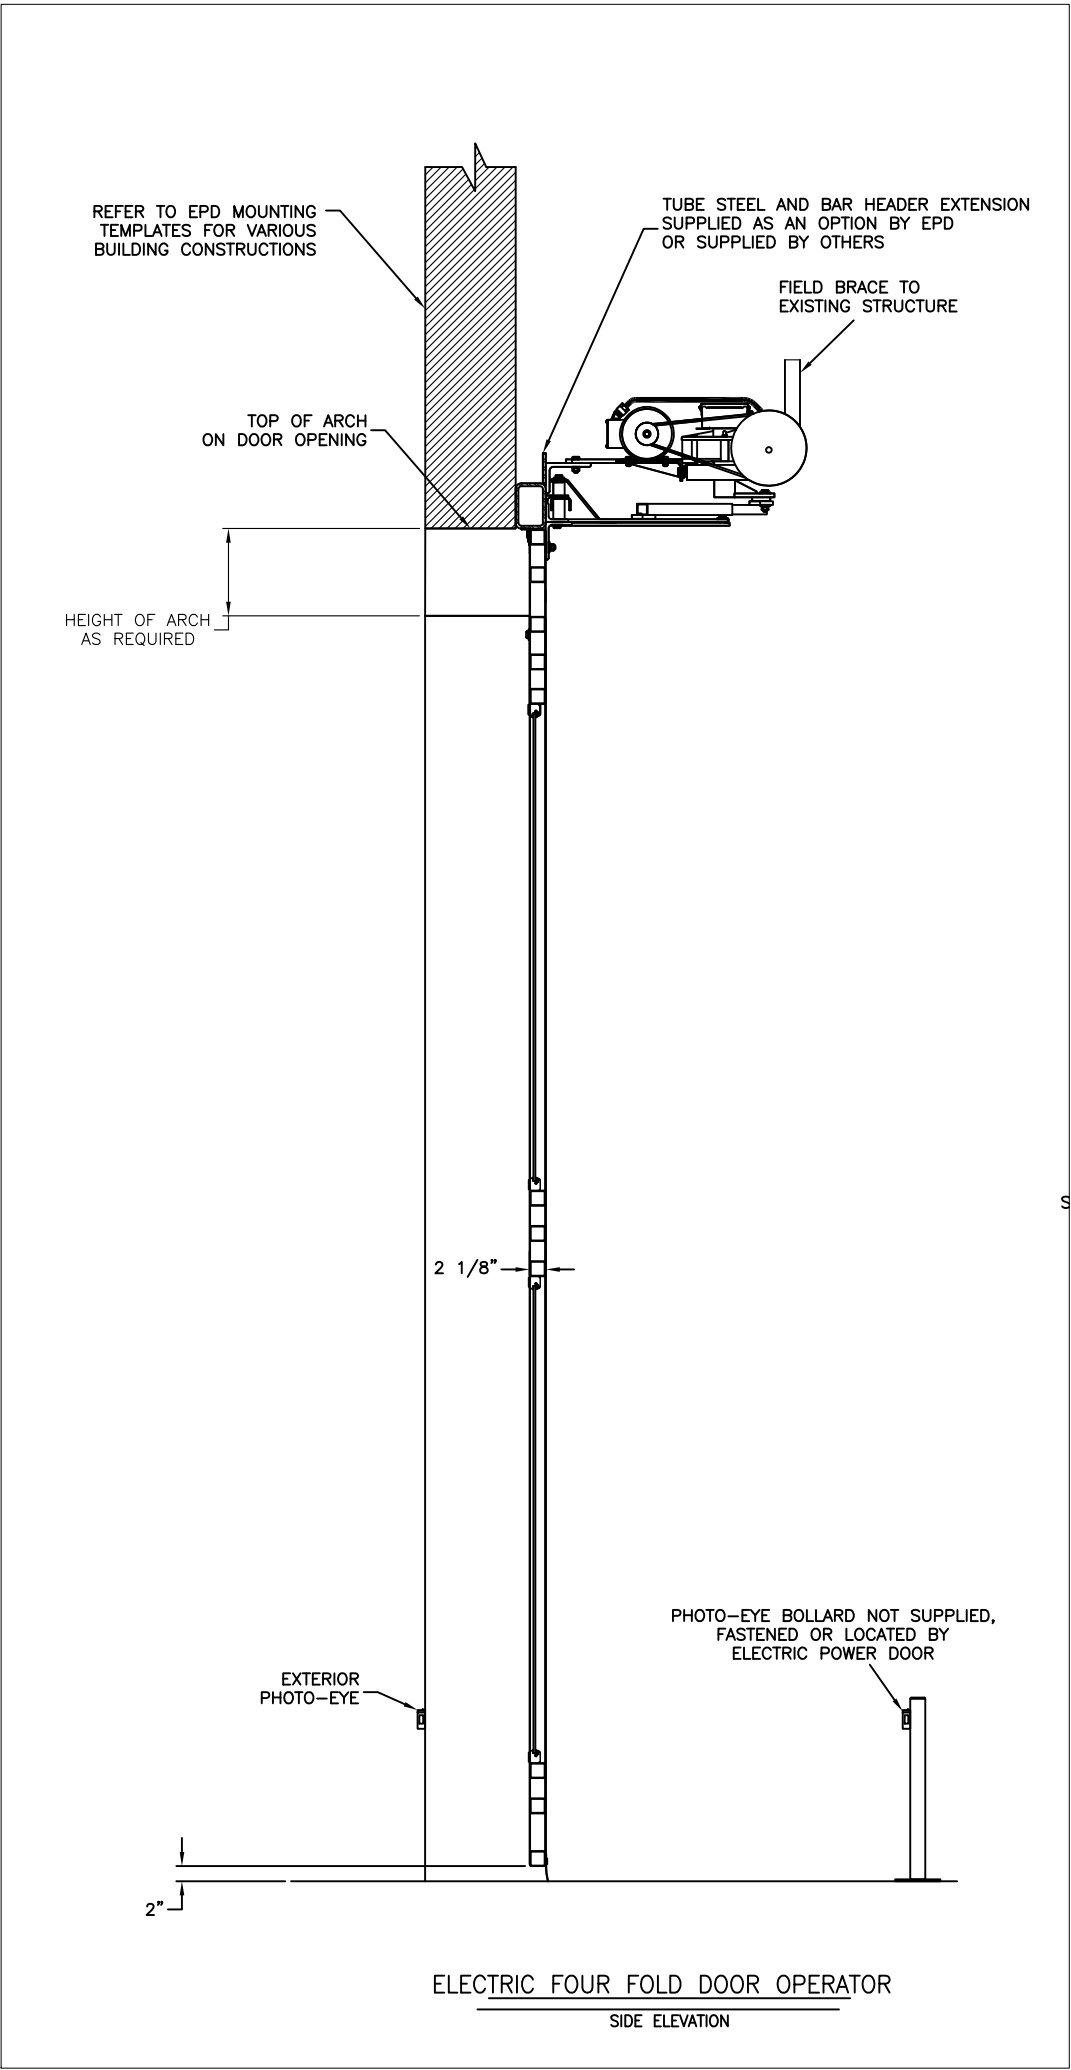


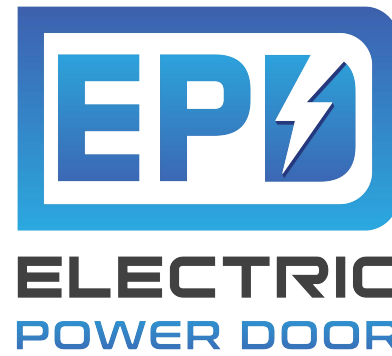

522 West 27th Street, Hibbing, Minnesota 55746  
(218)263-8366

# FLAT SHEETED, MODEL 46 ELECTRICALLY OPERATED FOUR FOLD DOOR

SHOWN WITH A SIMULATED  
ARCHED HEADER  
AND  
TUBE STEEL JAMB EXTENSIONS

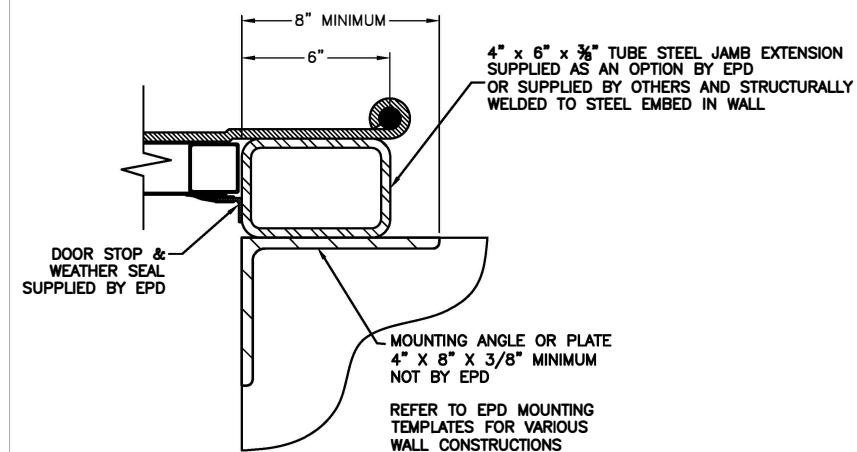

SECTION  
TYPICAL SECTION AT DOOR JAMB

