

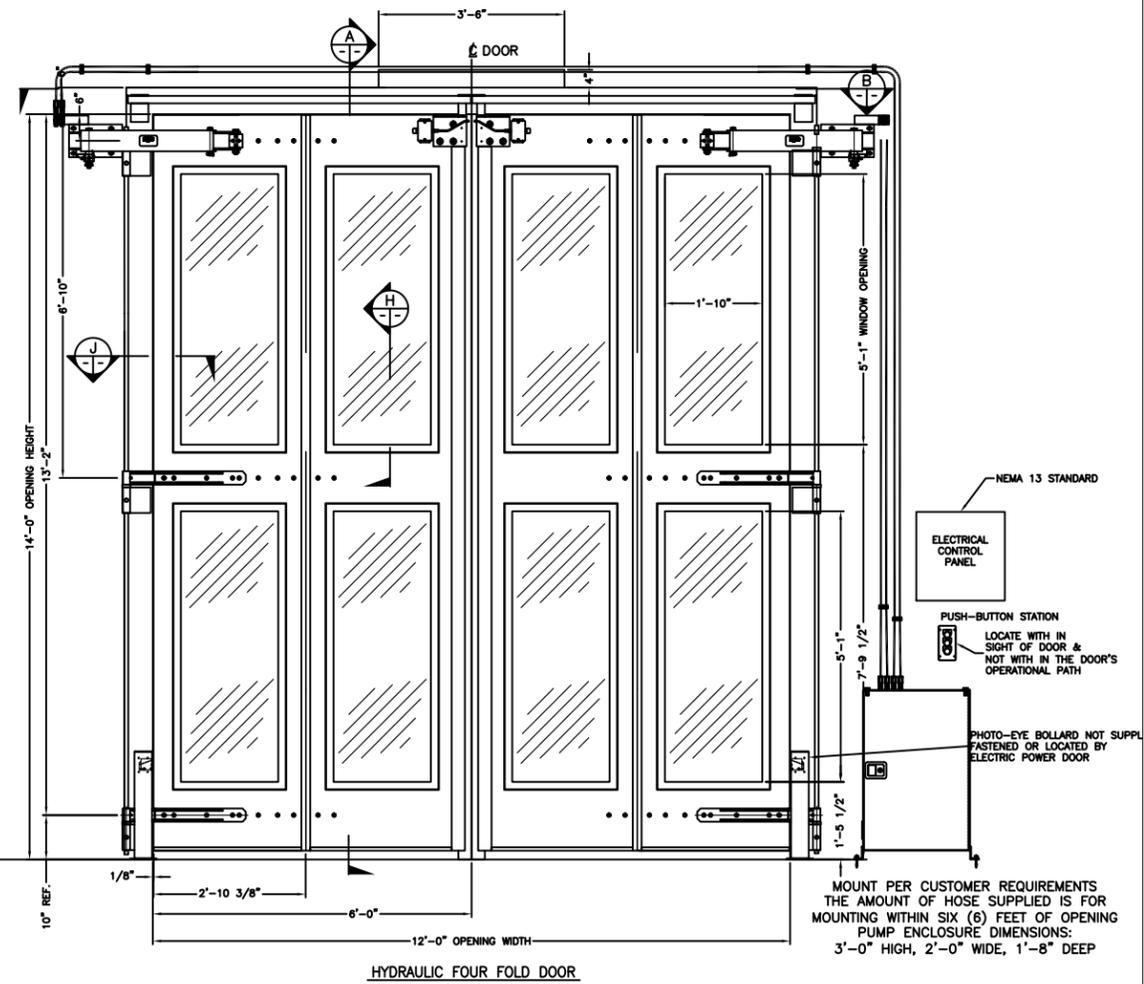
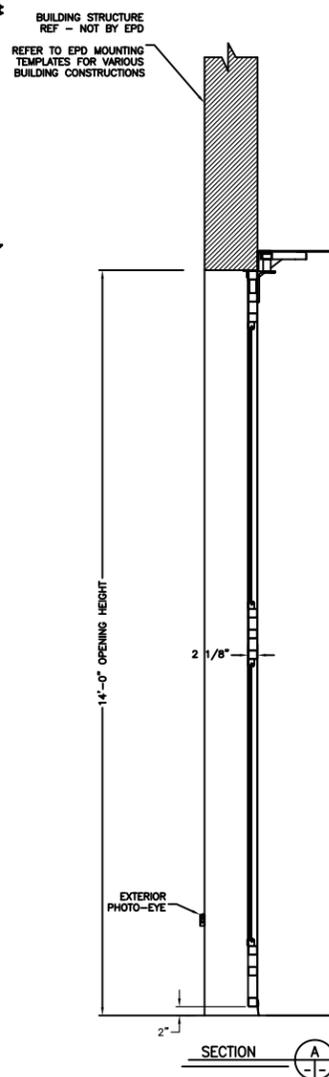
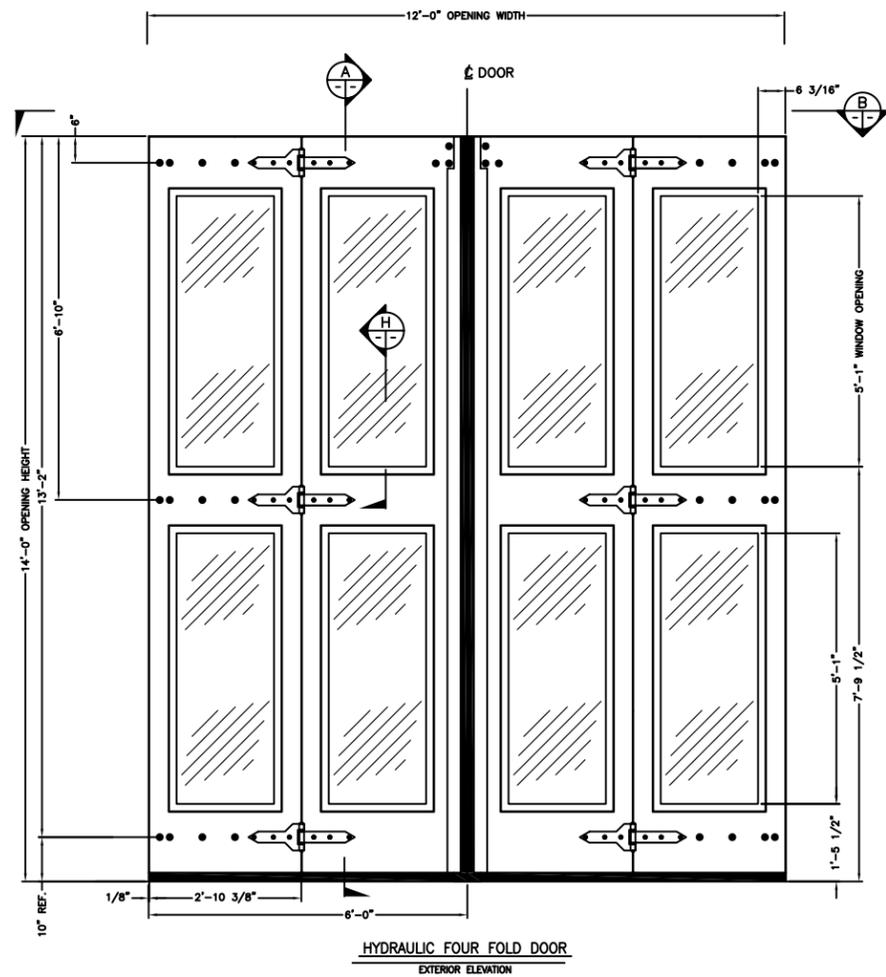
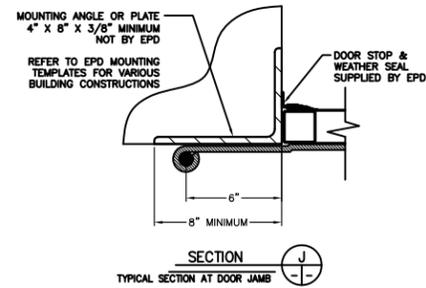


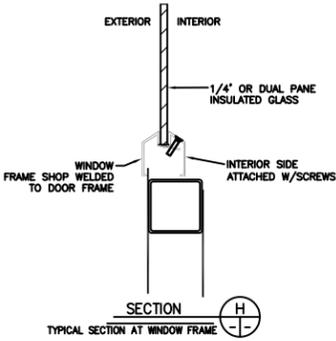


Engineering in motion


522 West 27th Street, Hibbing, Minnesota 55746
(218)263-8366

FULLY GLAZED, MODEL 41 HYDRAULIC OPERATED FOUR FOLD DOOR

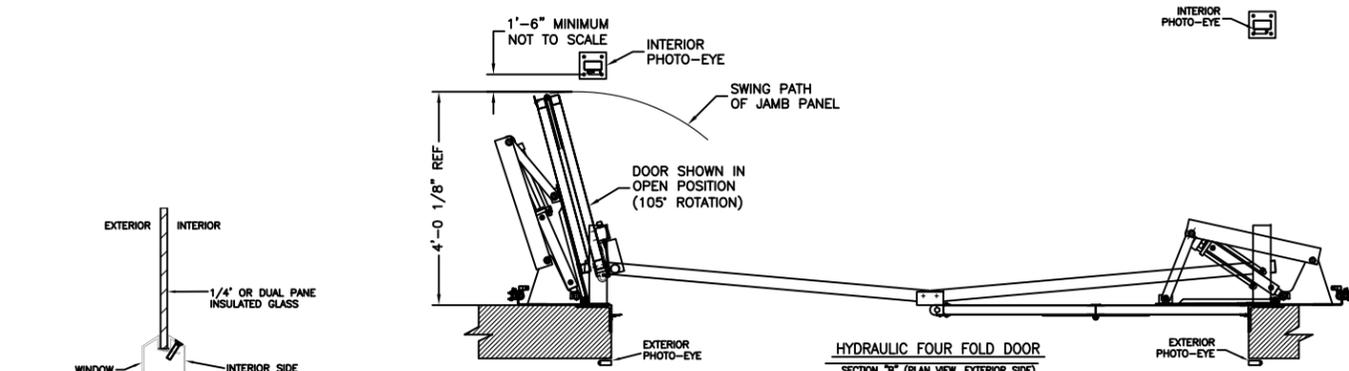


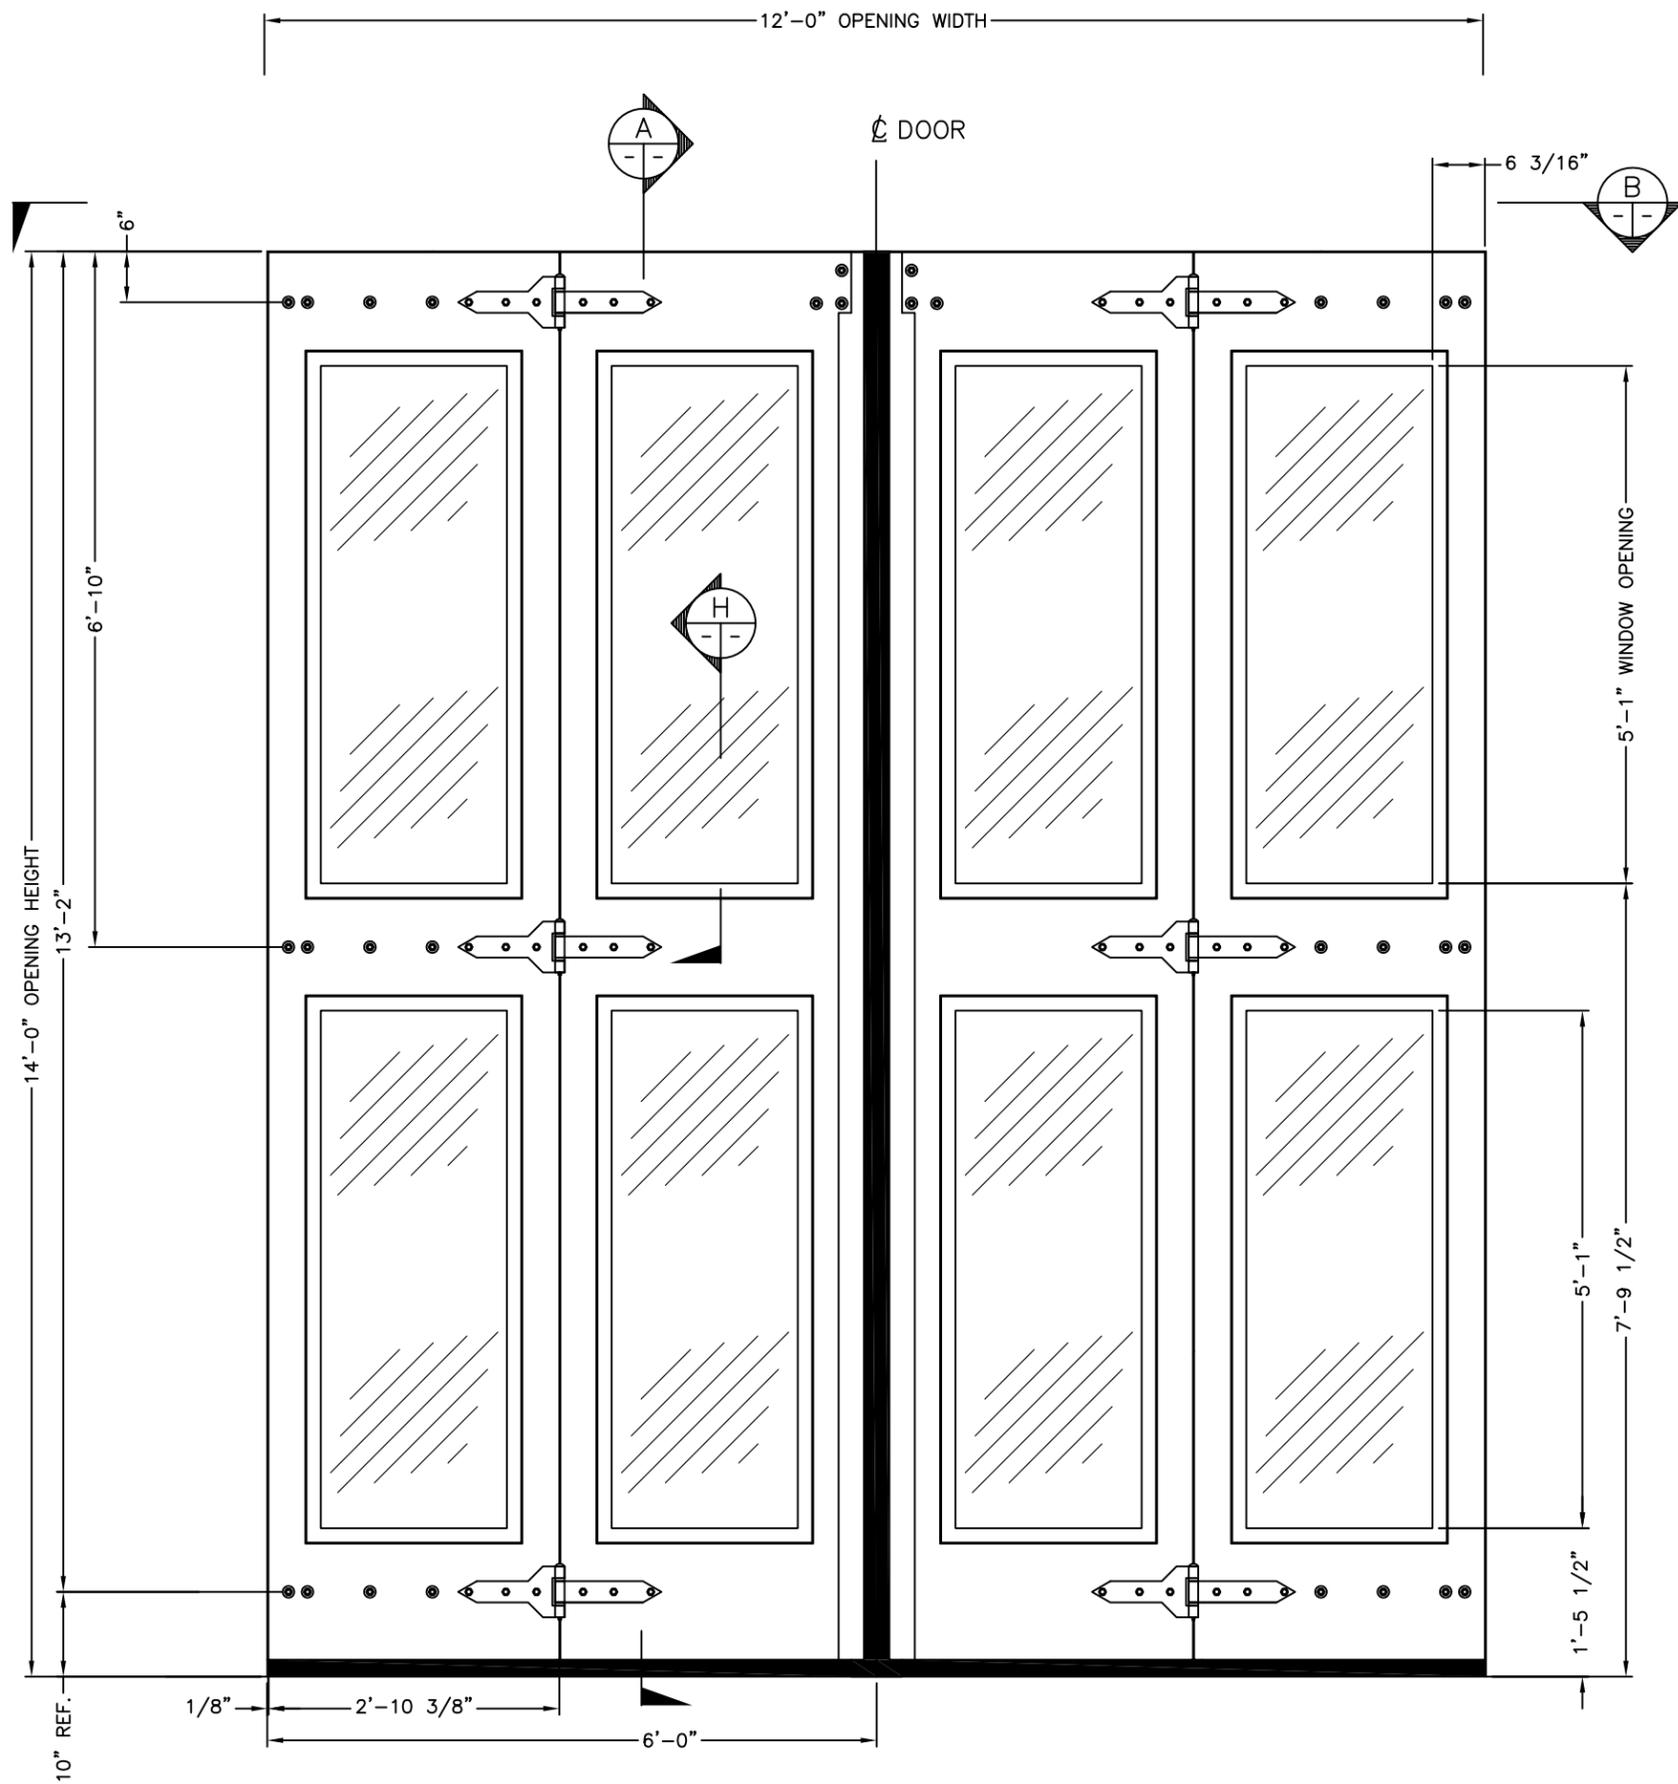

HYDRAULIC FOUR FOLD DOOR
EXTERIOR ELEVATION

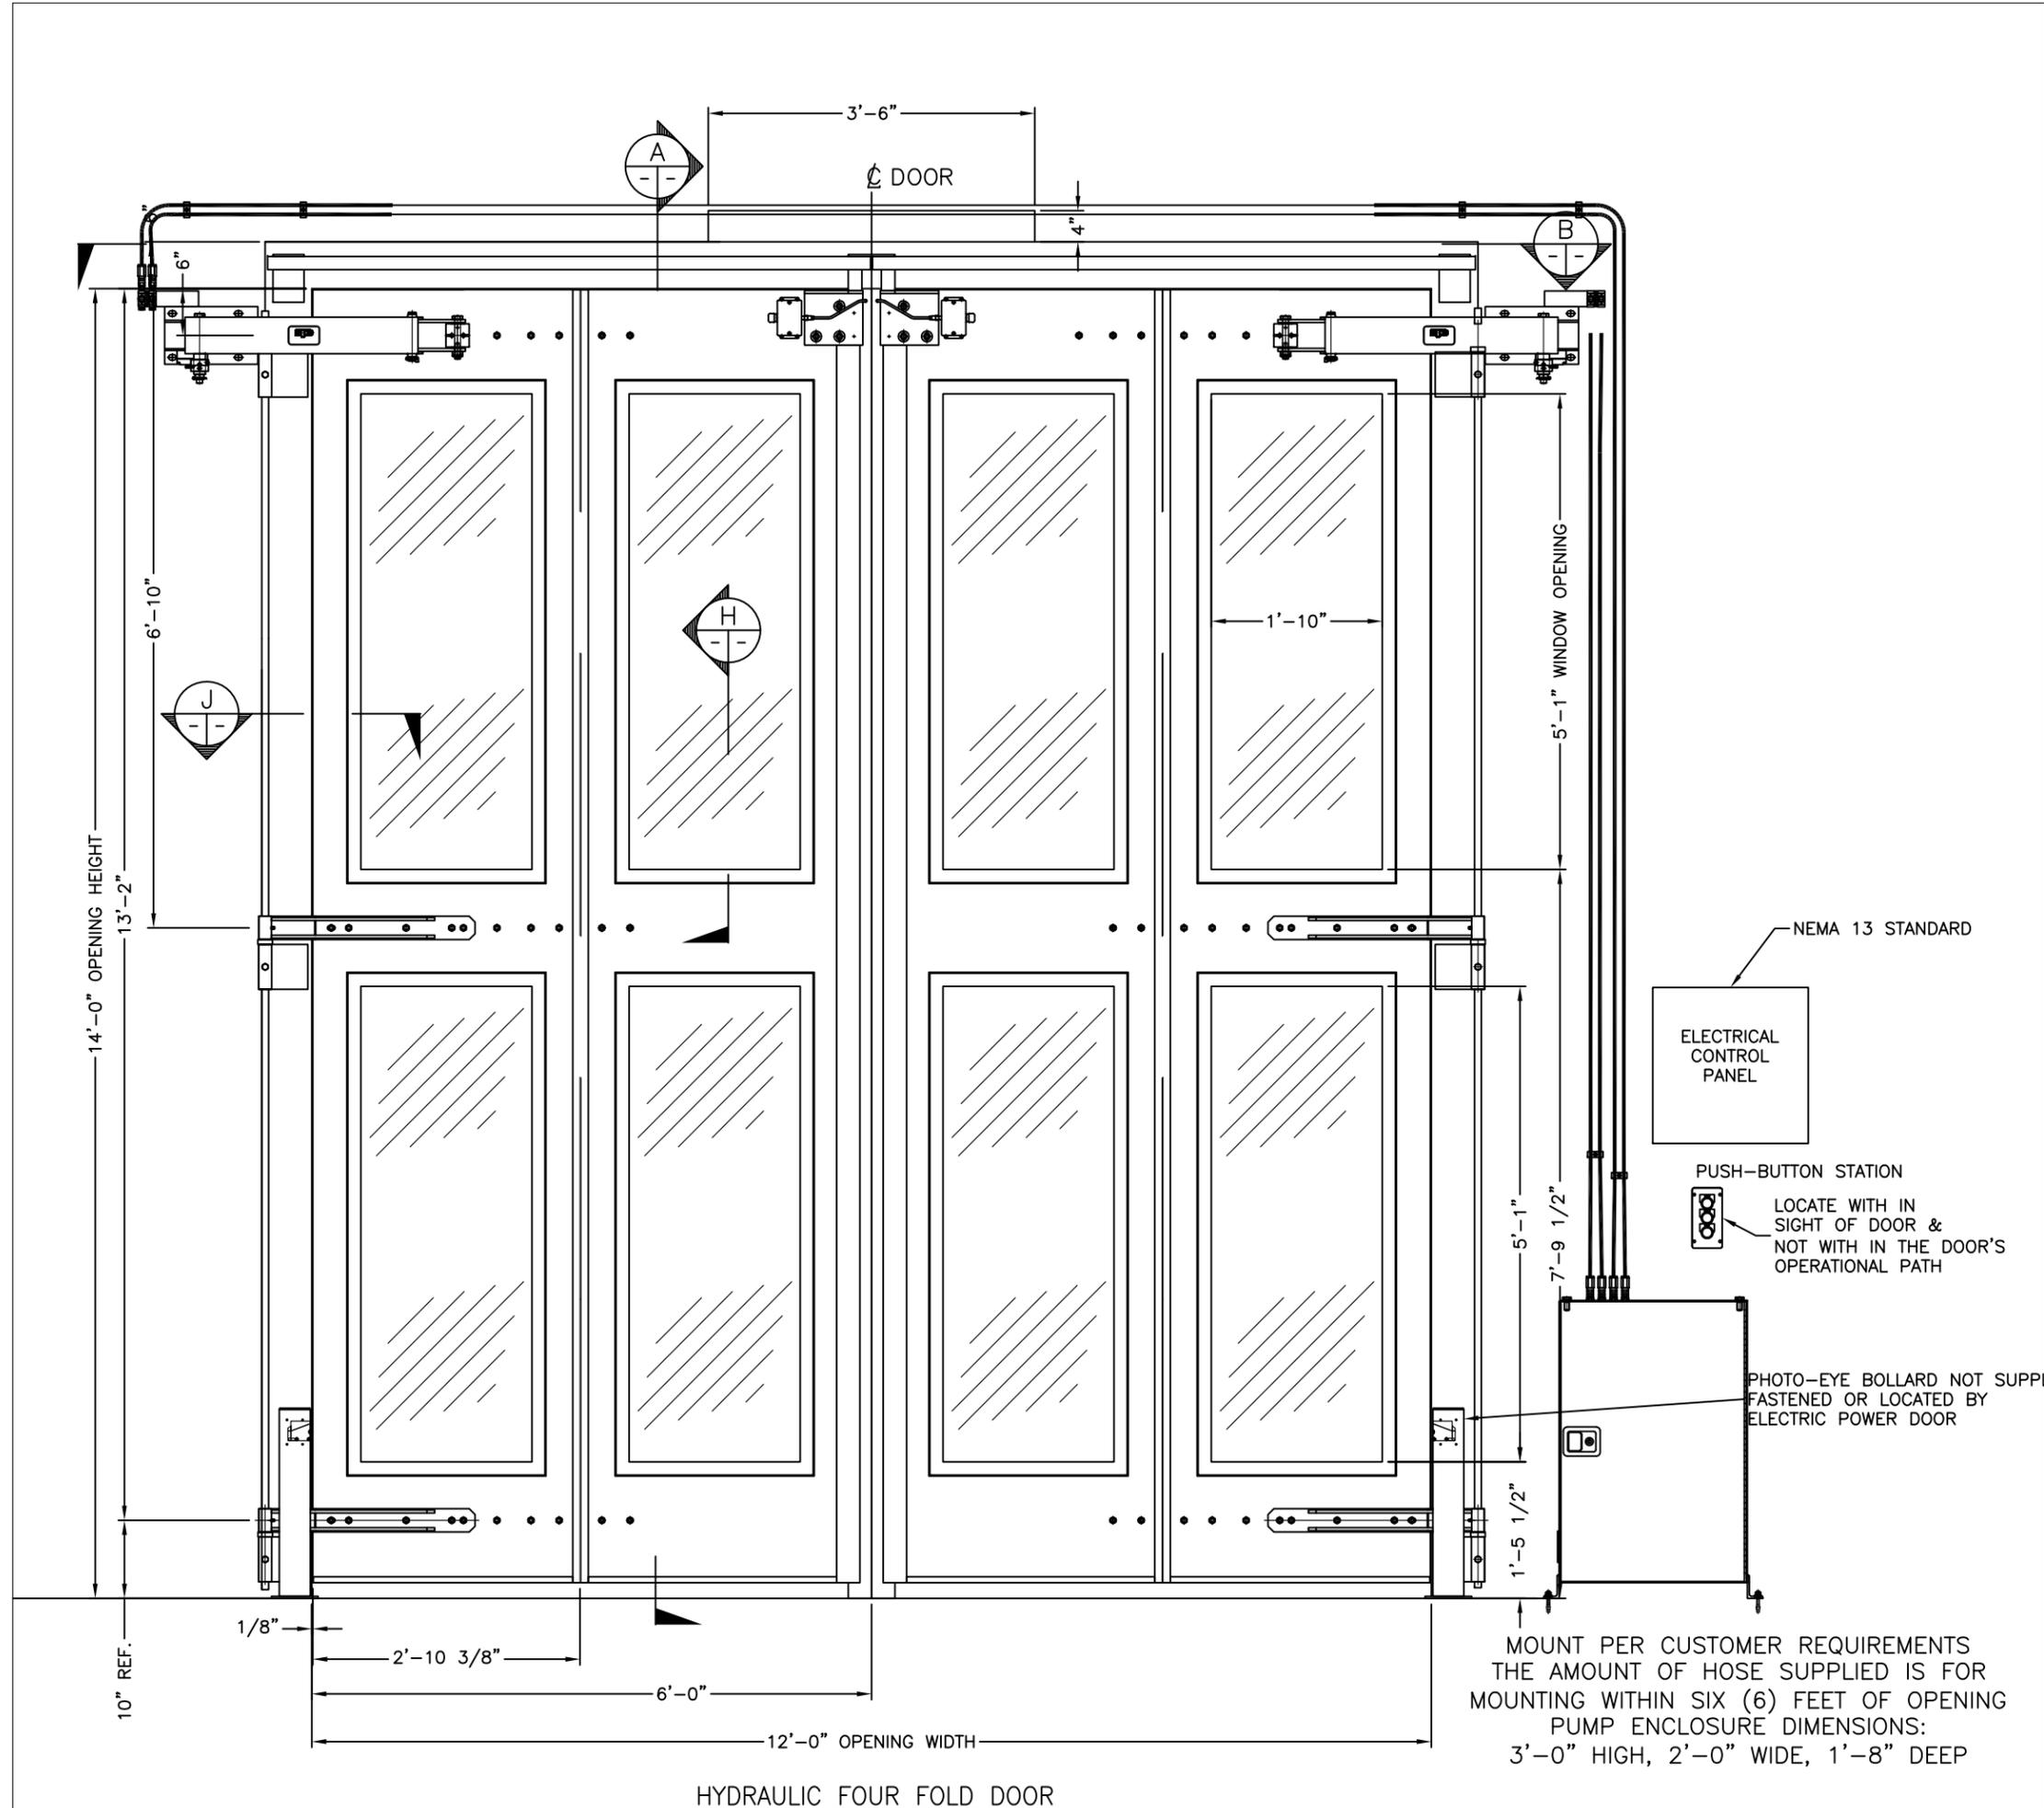


HYDRAULIC FOUR FOLD DOOR

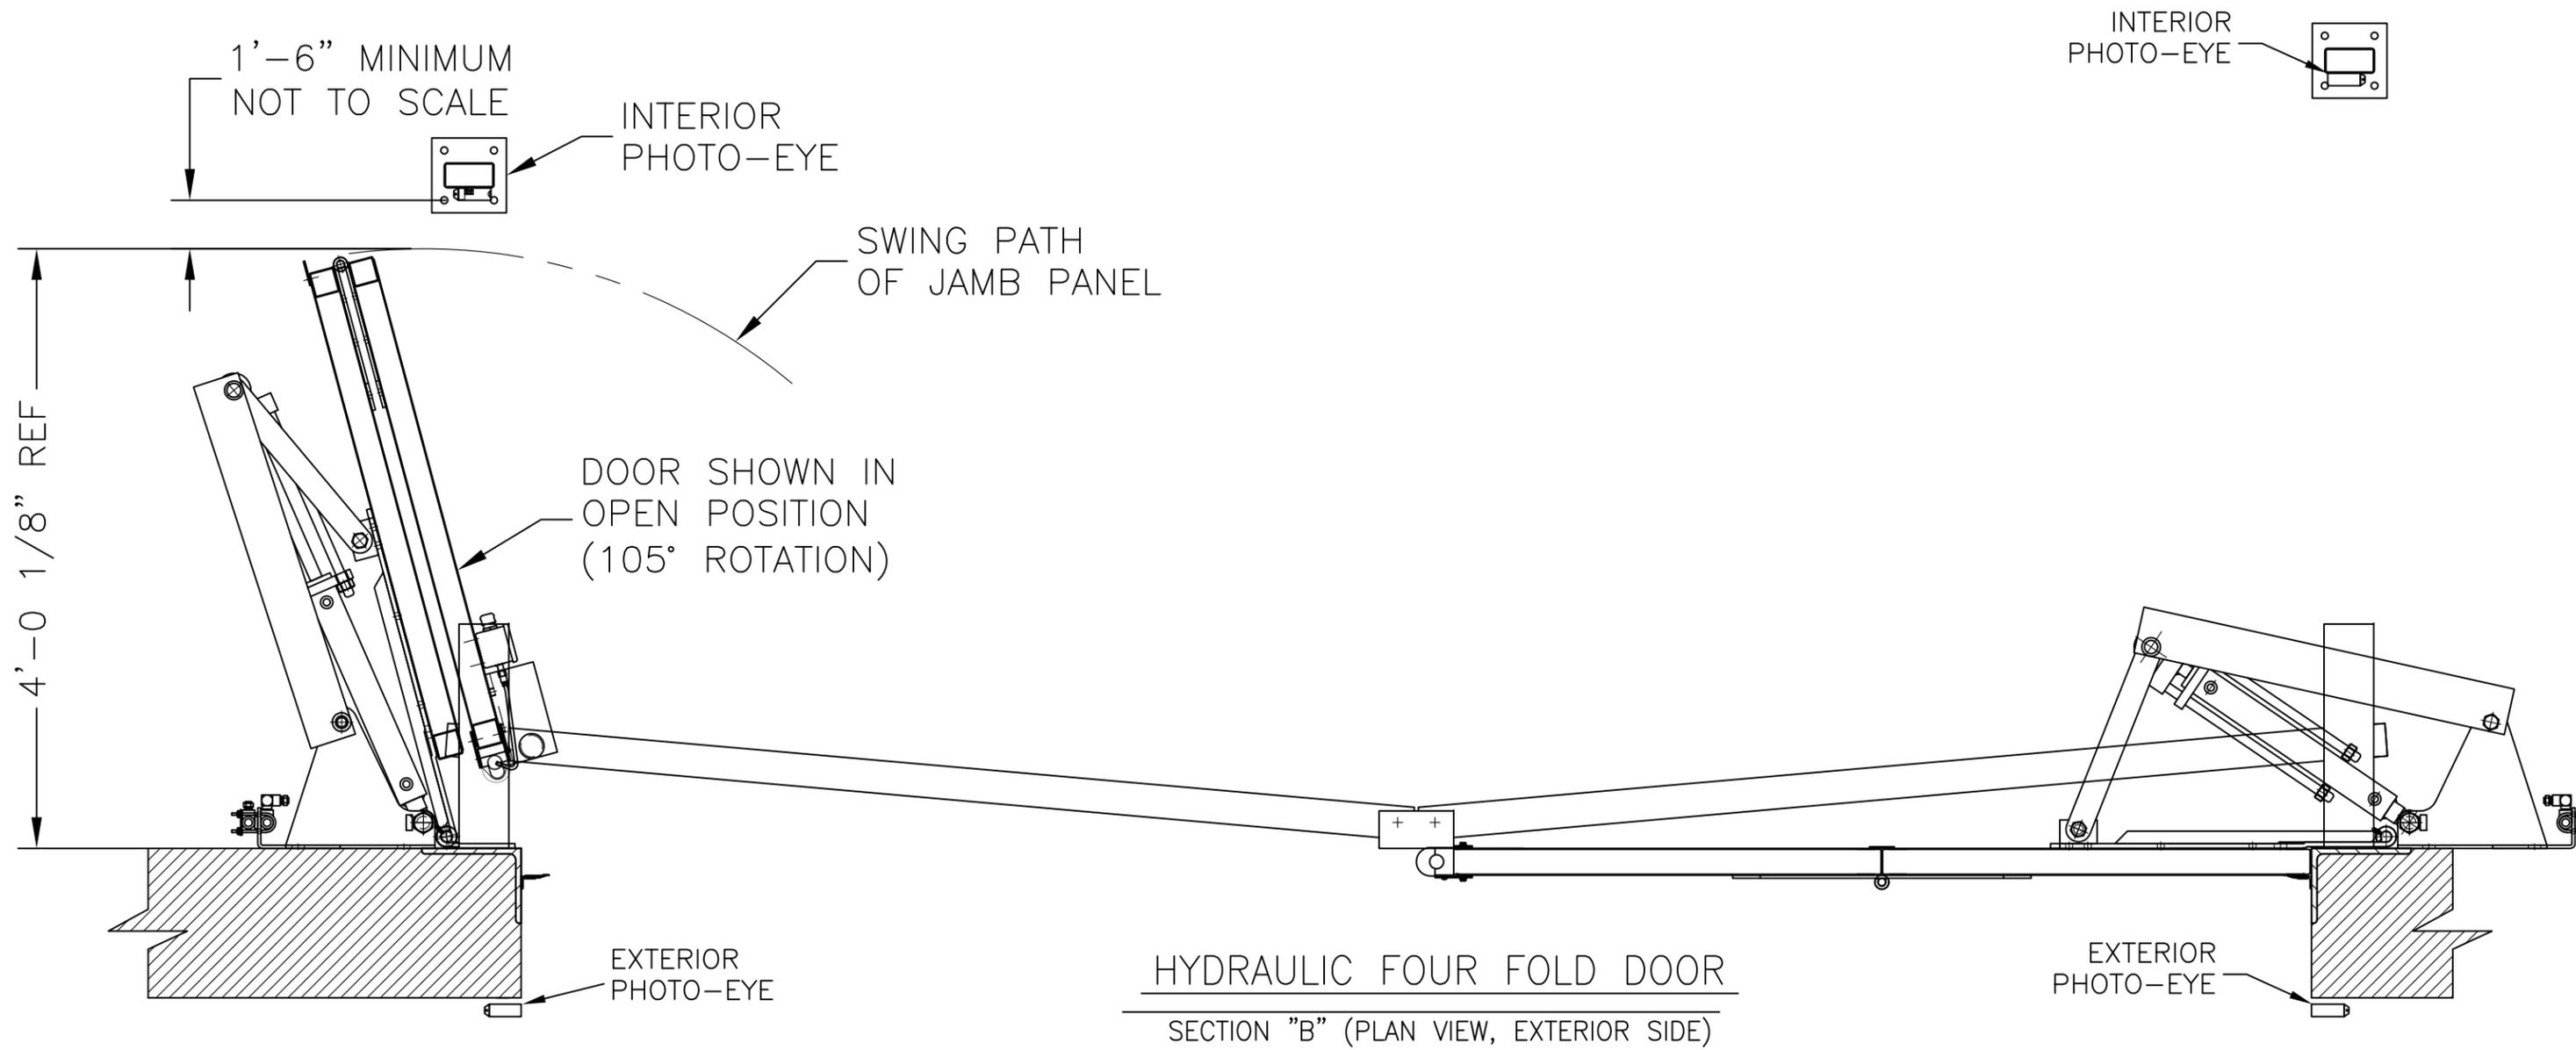

BUILDING STRUCTURE
REF - NOT BY EPD



REFER TO EPD MOUNTING
TEMPLATES FOR VARIOUS
BUILDING CONSTRUCTIONS

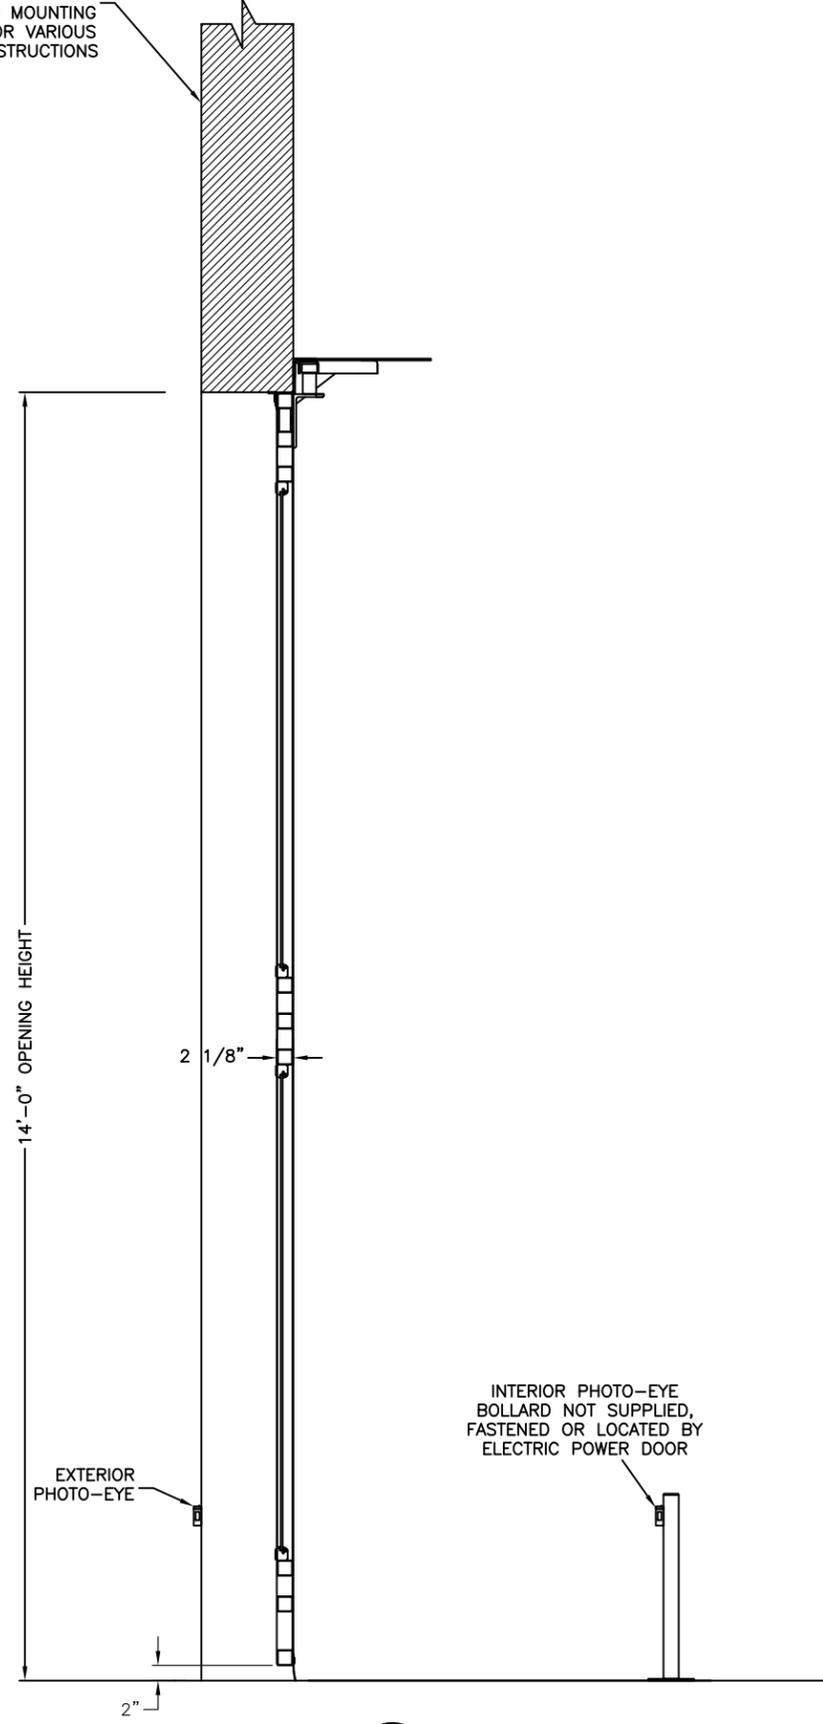

EXTERIOR
PHOTO-EYE

INTERIOR PHOTO-EYE
BOLLARD NOT SUPPLIED,
FASTENED OR LOCATED BY
ELECTRIC POWER DOOR

SECTION A

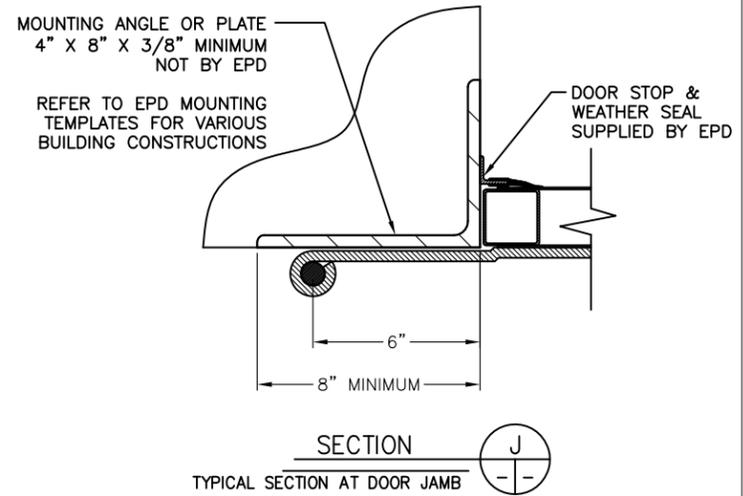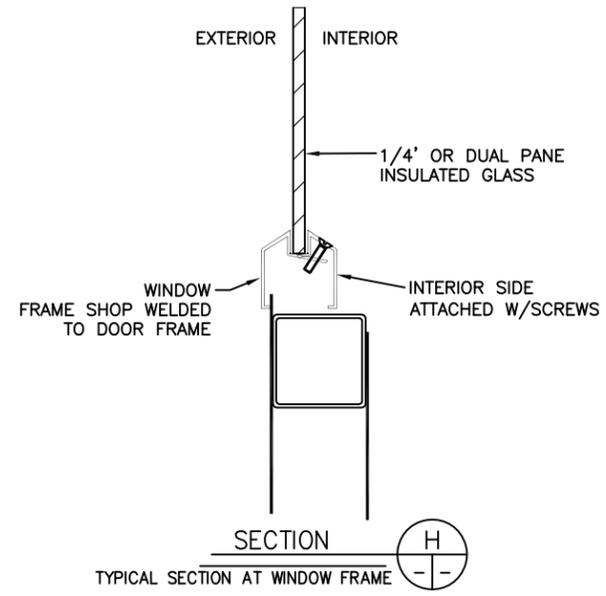







Engineering in motion

522 West 27th Street, Hibbing, Minnesota 55746
(218)263-8366


FULLY GLAZED, MODEL 41 HYDRAULIC OPERATED FOUR FOLD DOOR

SHOWN WITH A SIMULATED
ARCHED HEADER
AND
TUBE STEEL JAMB EXTENSIONS

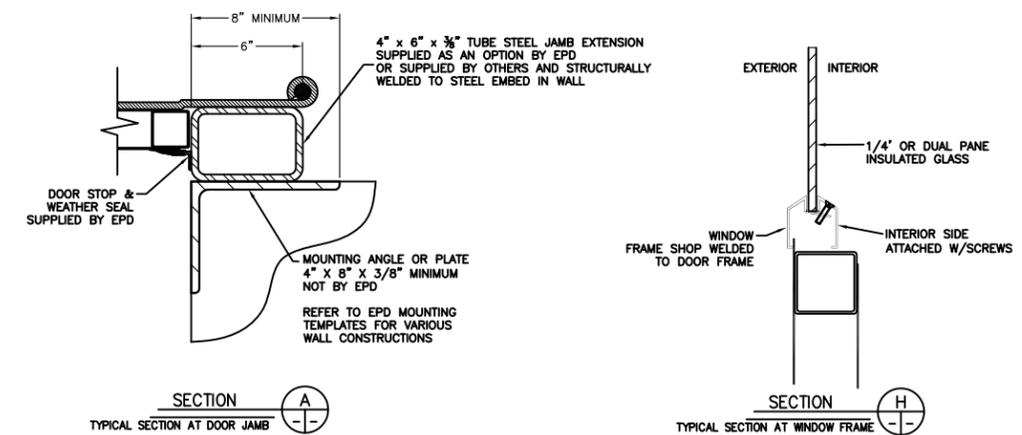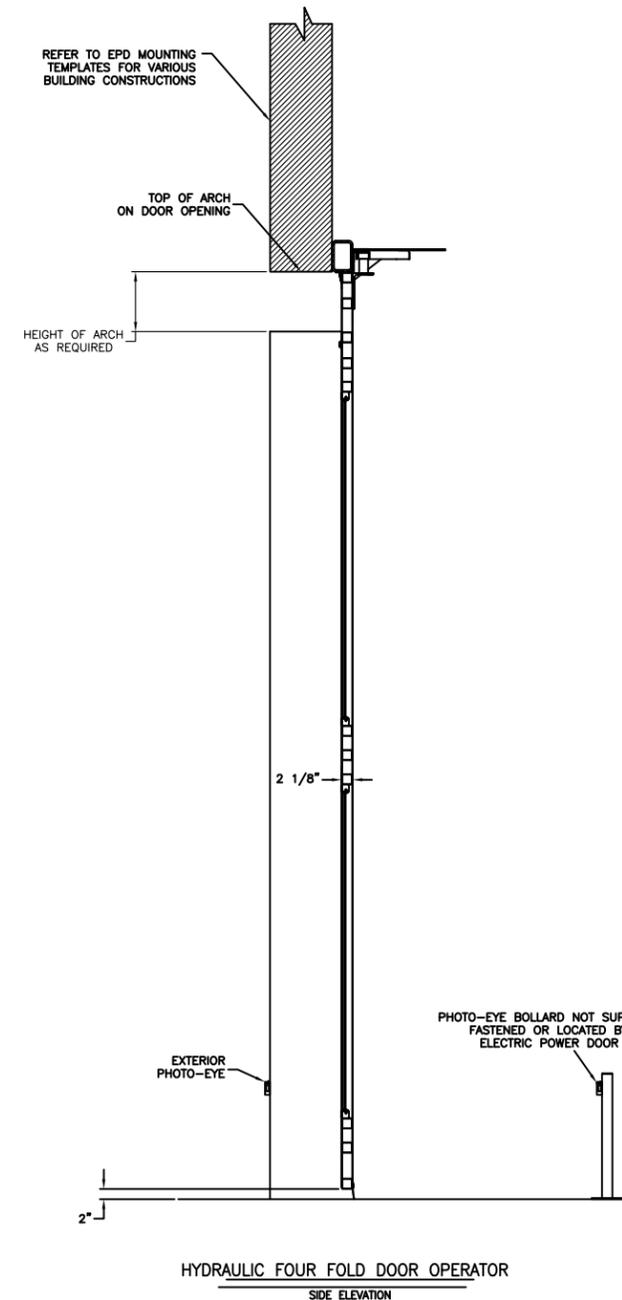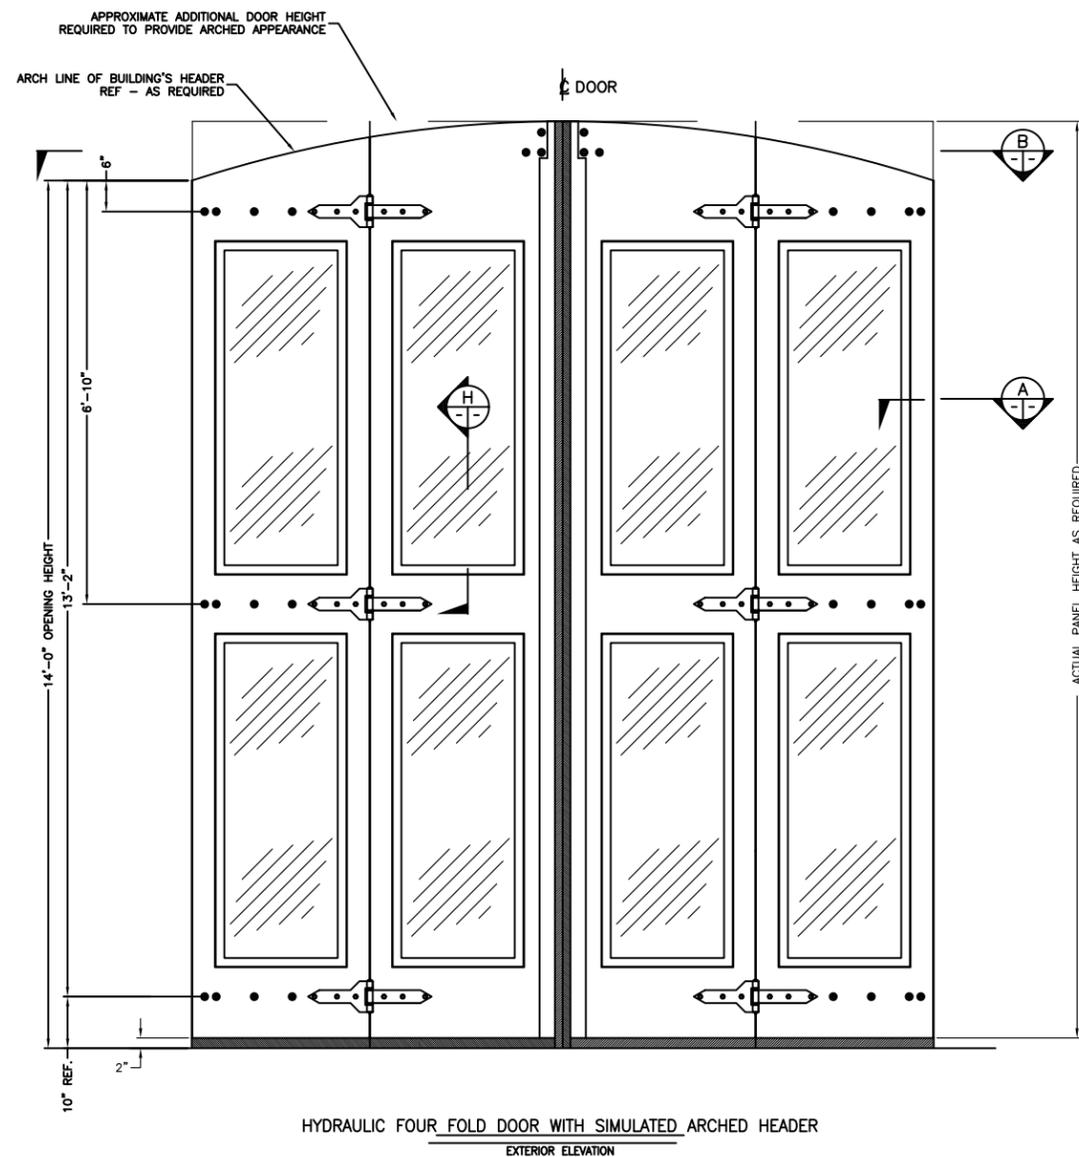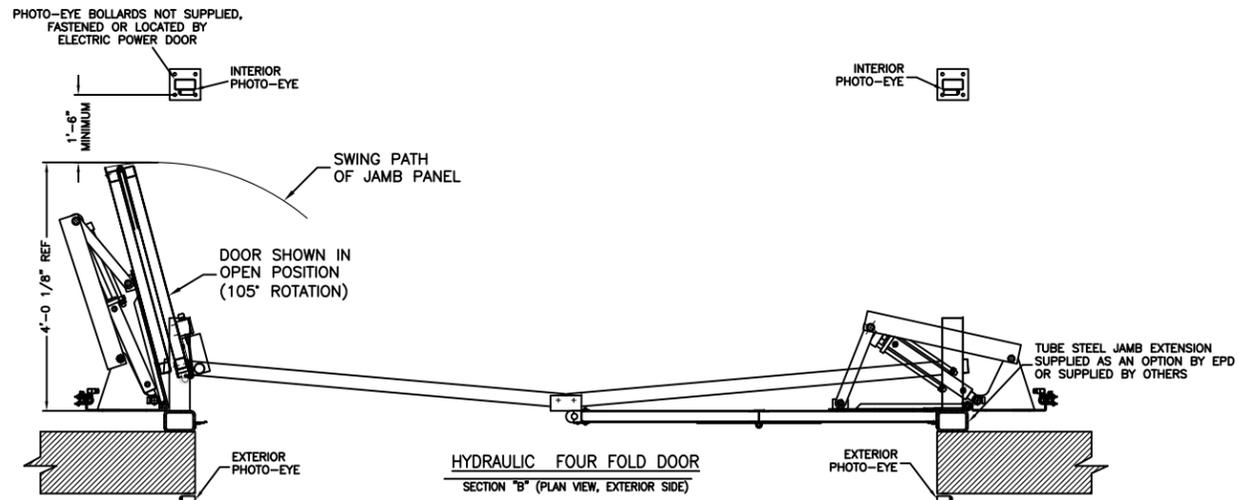



HYDRAULIC FOUR FOLD DOOR OPERATOR
SIDE ELEVATION

HYDRAULIC FOUR FOLD DOOR WITH SIMULATED ARCHED HEADER
EXTERIOR ELEVATION

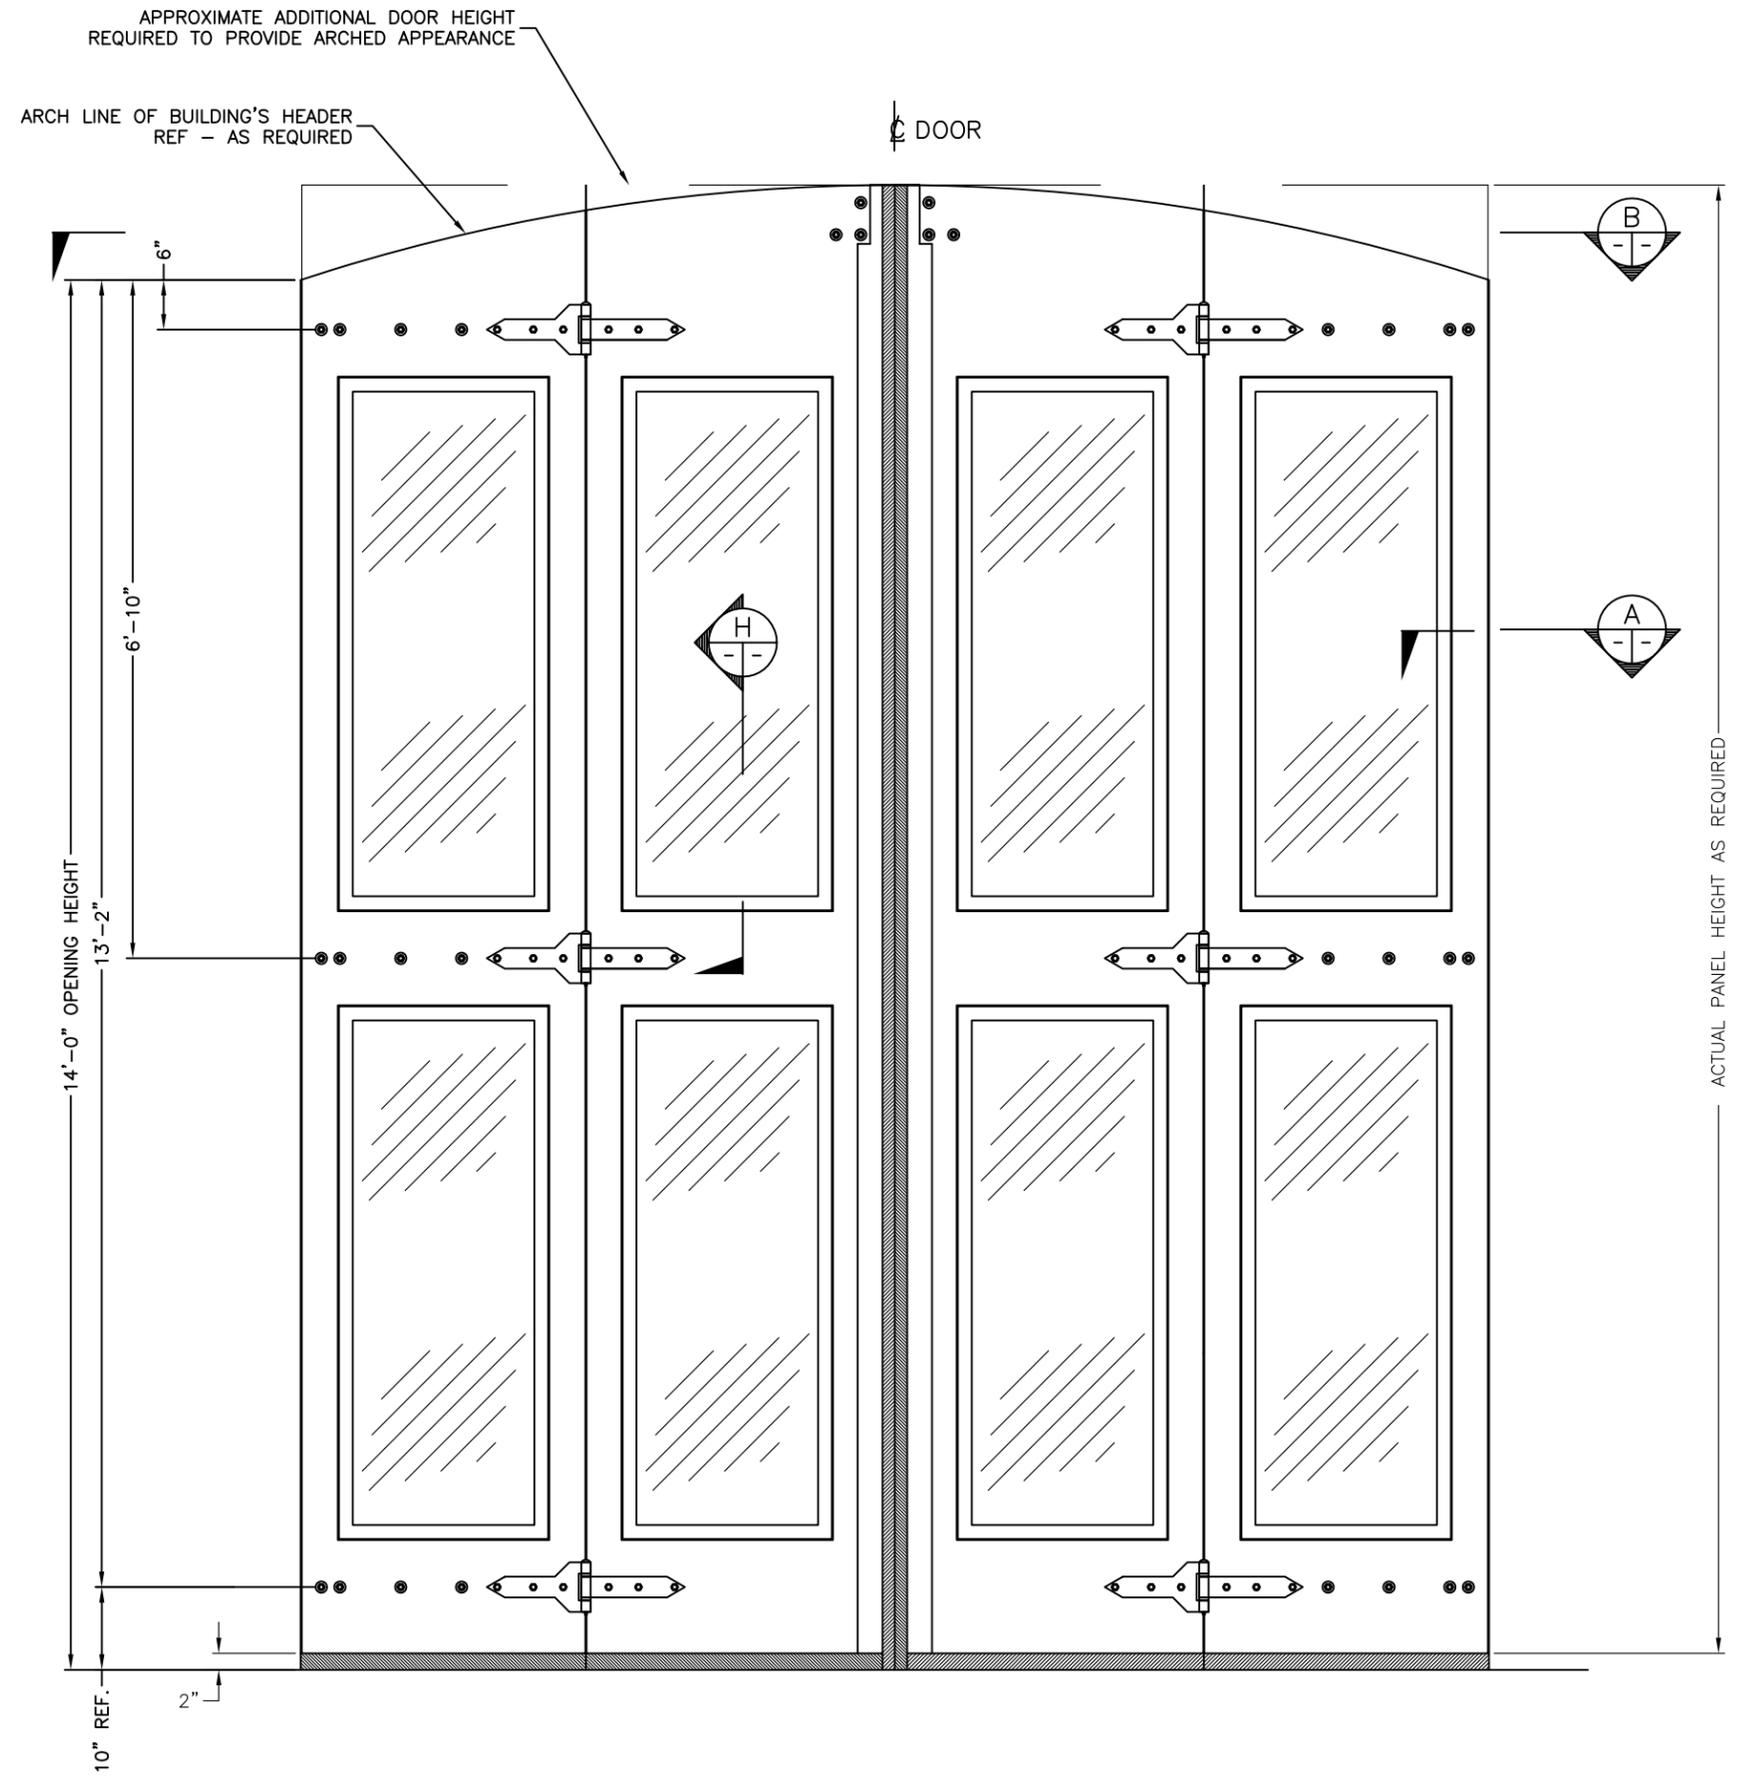


HYDRAULIC FOUR FOLD DOOR WITH SIMULATED ARCHED HEADER
EXTERIOR ELEVATION

PHOTO-EYE BOLLARDS NOT SUPPLIED,
FASTENED OR LOCATED BY
ELECTRIC POWER DOOR

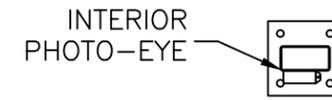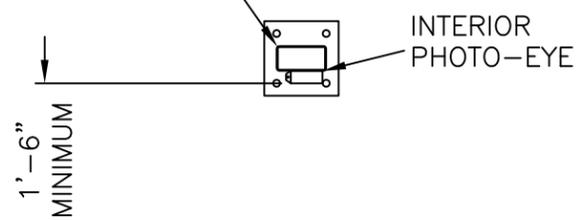


SWING PATH
OF JAMB PANEL

DOOR SHOWN IN
OPEN POSITION
(105° ROTATION)

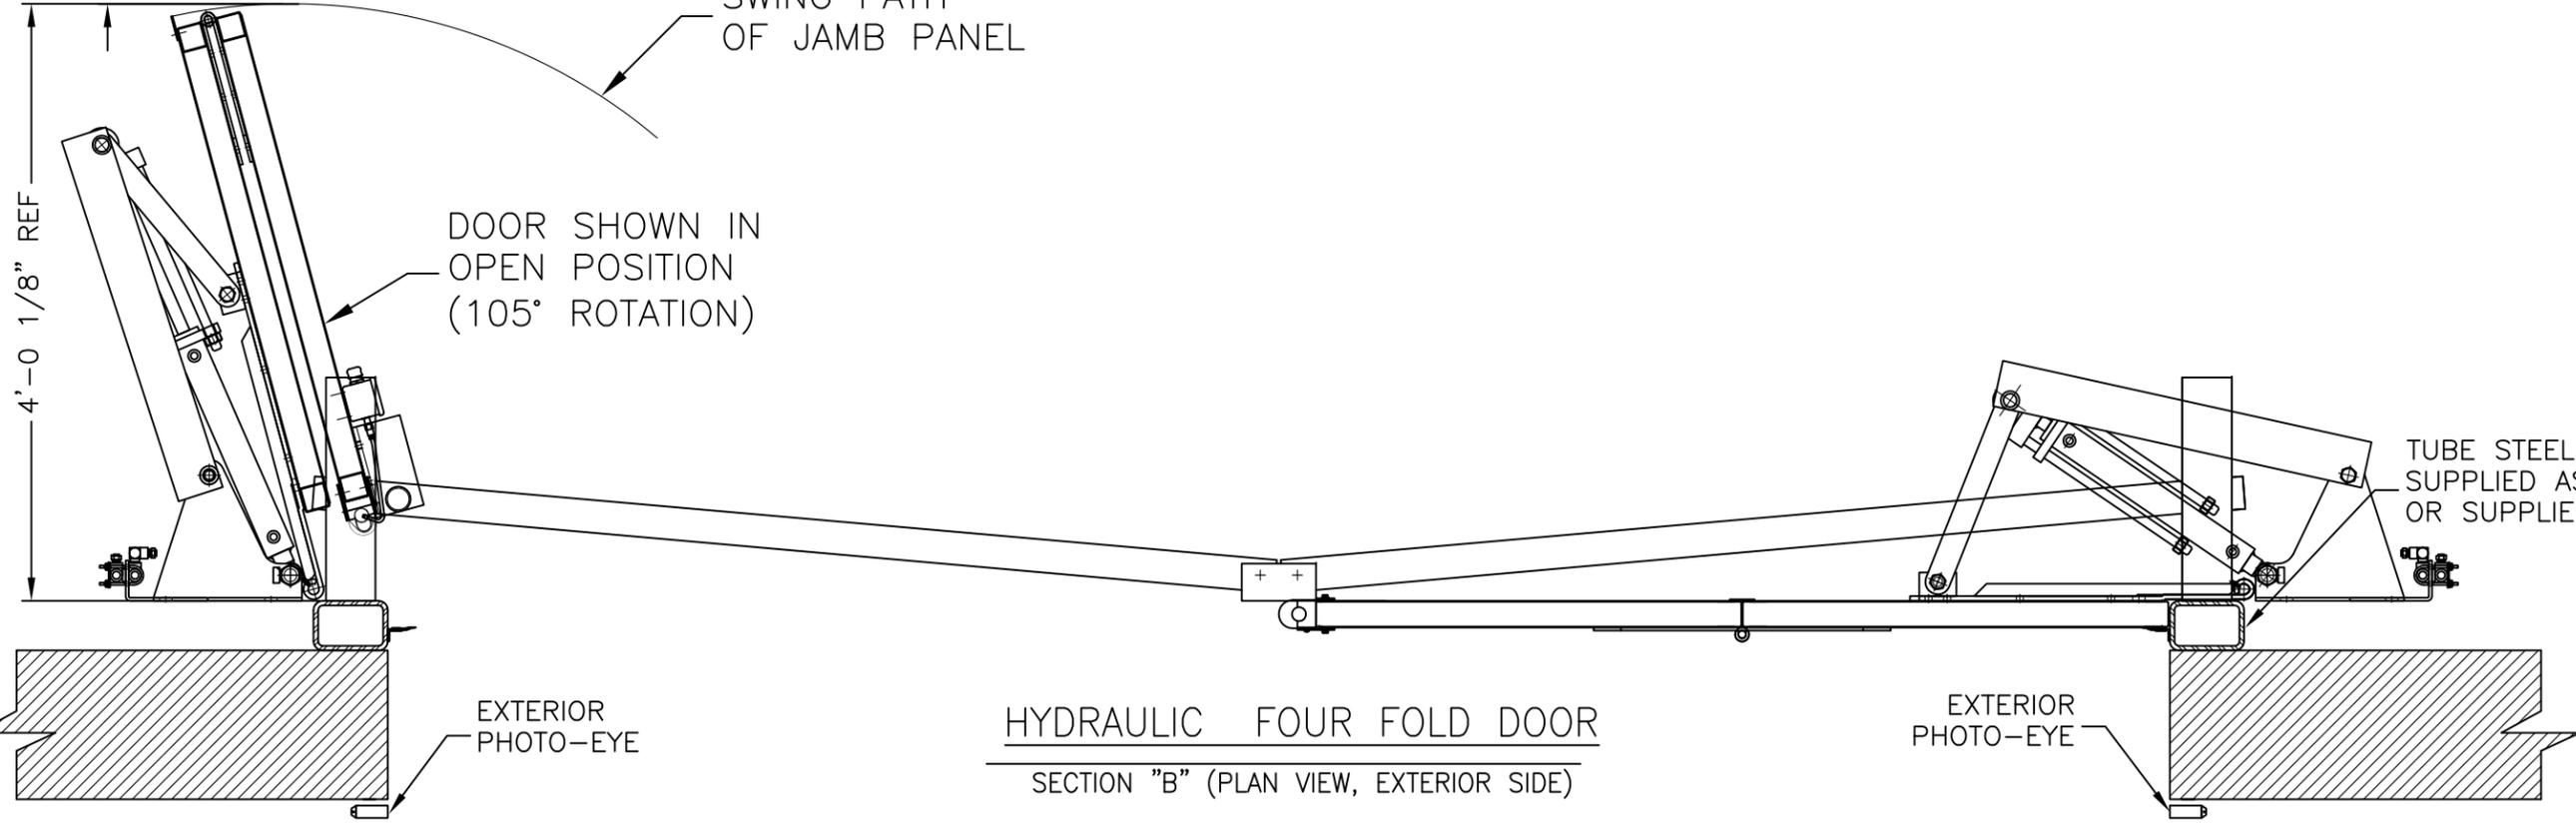

HYDRAULIC FOUR FOLD DOOR
SECTION "B" (PLAN VIEW, EXTERIOR SIDE)

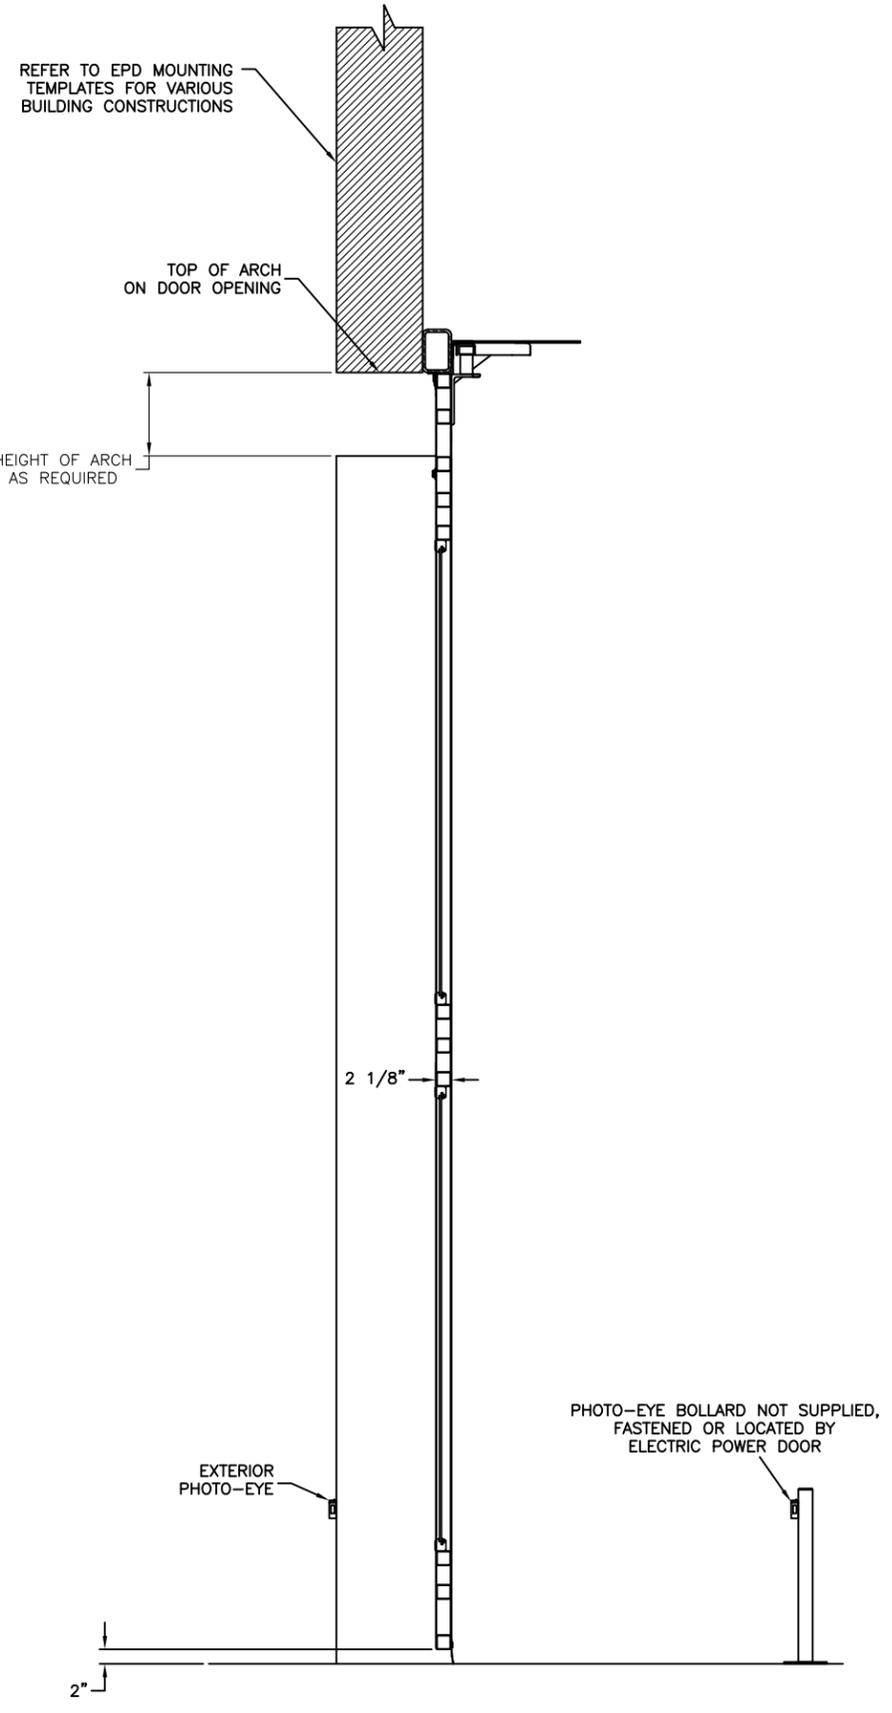

HYDRAULIC FOUR FOLD DOOR OPERATOR
SIDE ELEVATION



Engineering in motion

522 West 27th Street, Hibbing, Minnesota 55746
(218)263-8366

FULLY GLAZED, MODEL 41 HYDRAULIC OPERATED FOUR FOLD DOOR

SHOWN WITH A SIMULATED ARCHED HEADER AND TUBE STEEL JAMB EXTENSIONS

