

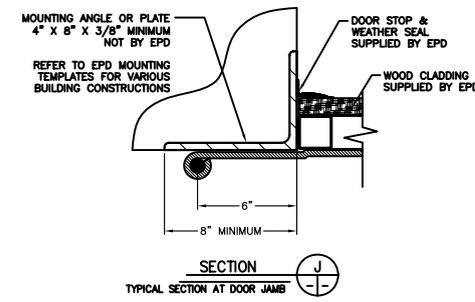
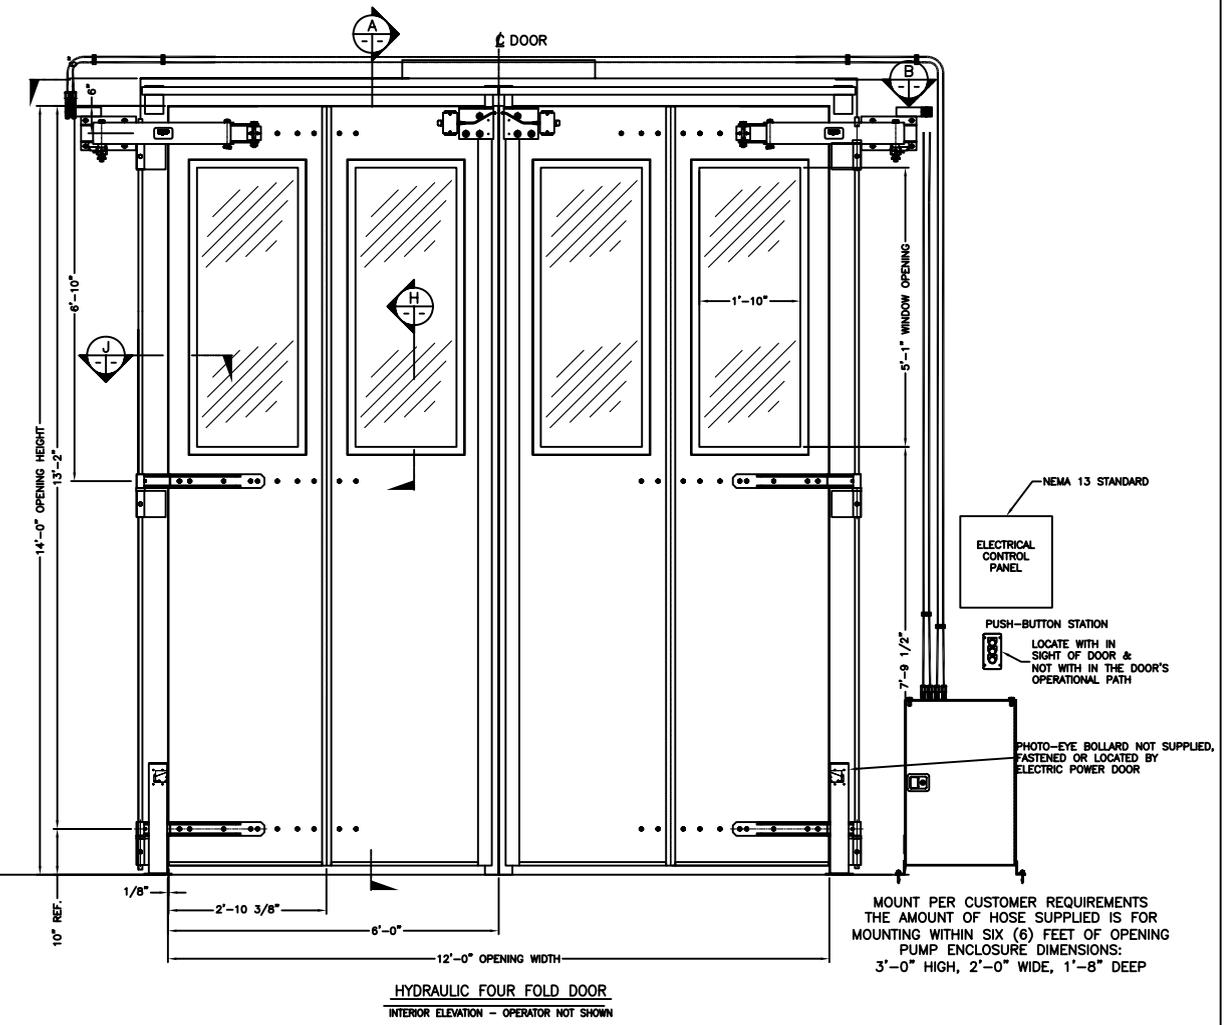
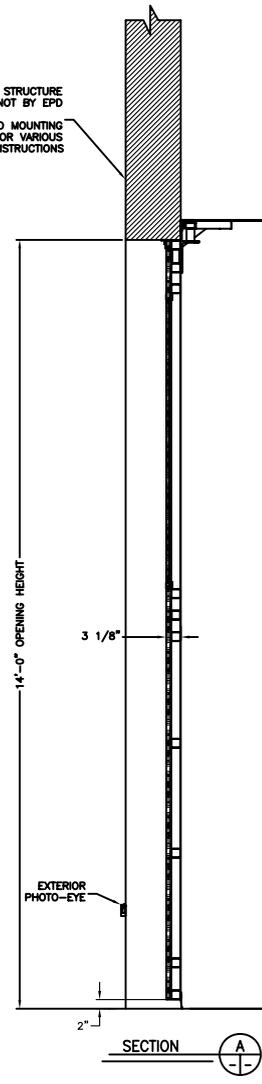
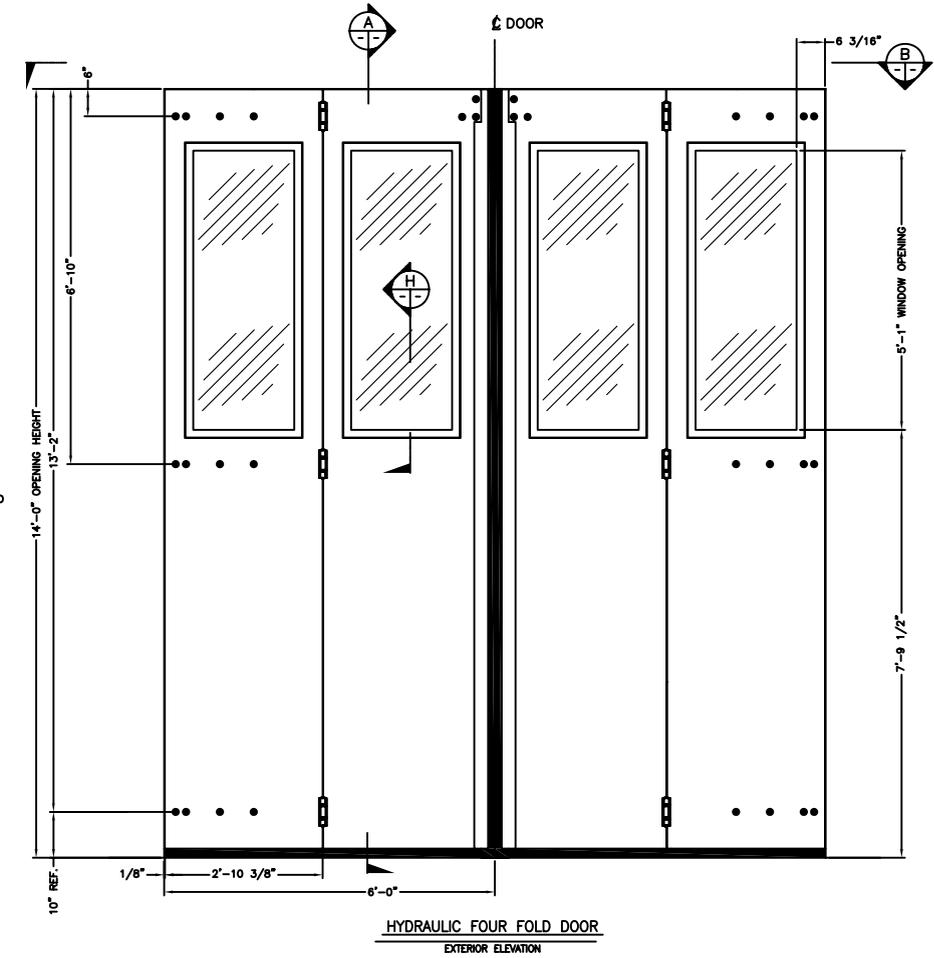
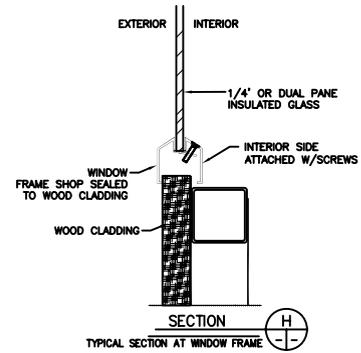


*Engineering in motion*

522 West 27th Street, Hibbing, Minnesota 55746  
(218)263-8366


# WOOD CLADDED, & GLAZED, MODEL 49 HYDRAULIC OPERATED FOUR FOLD DOOR

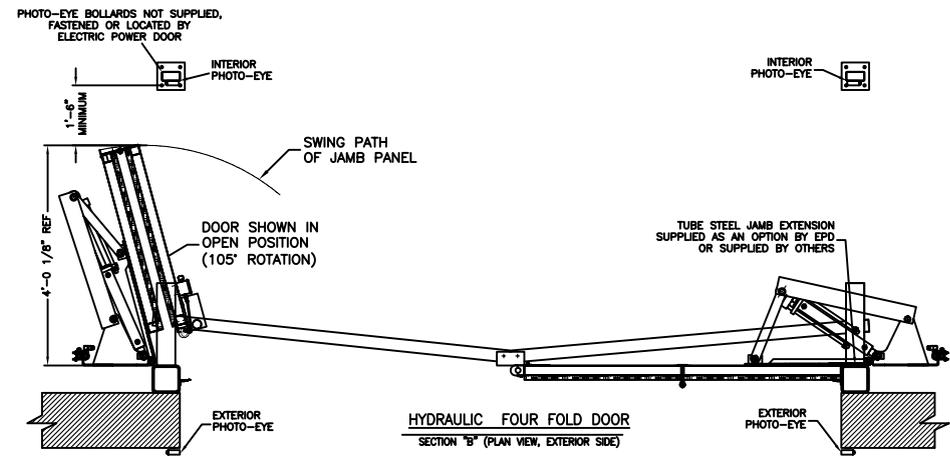

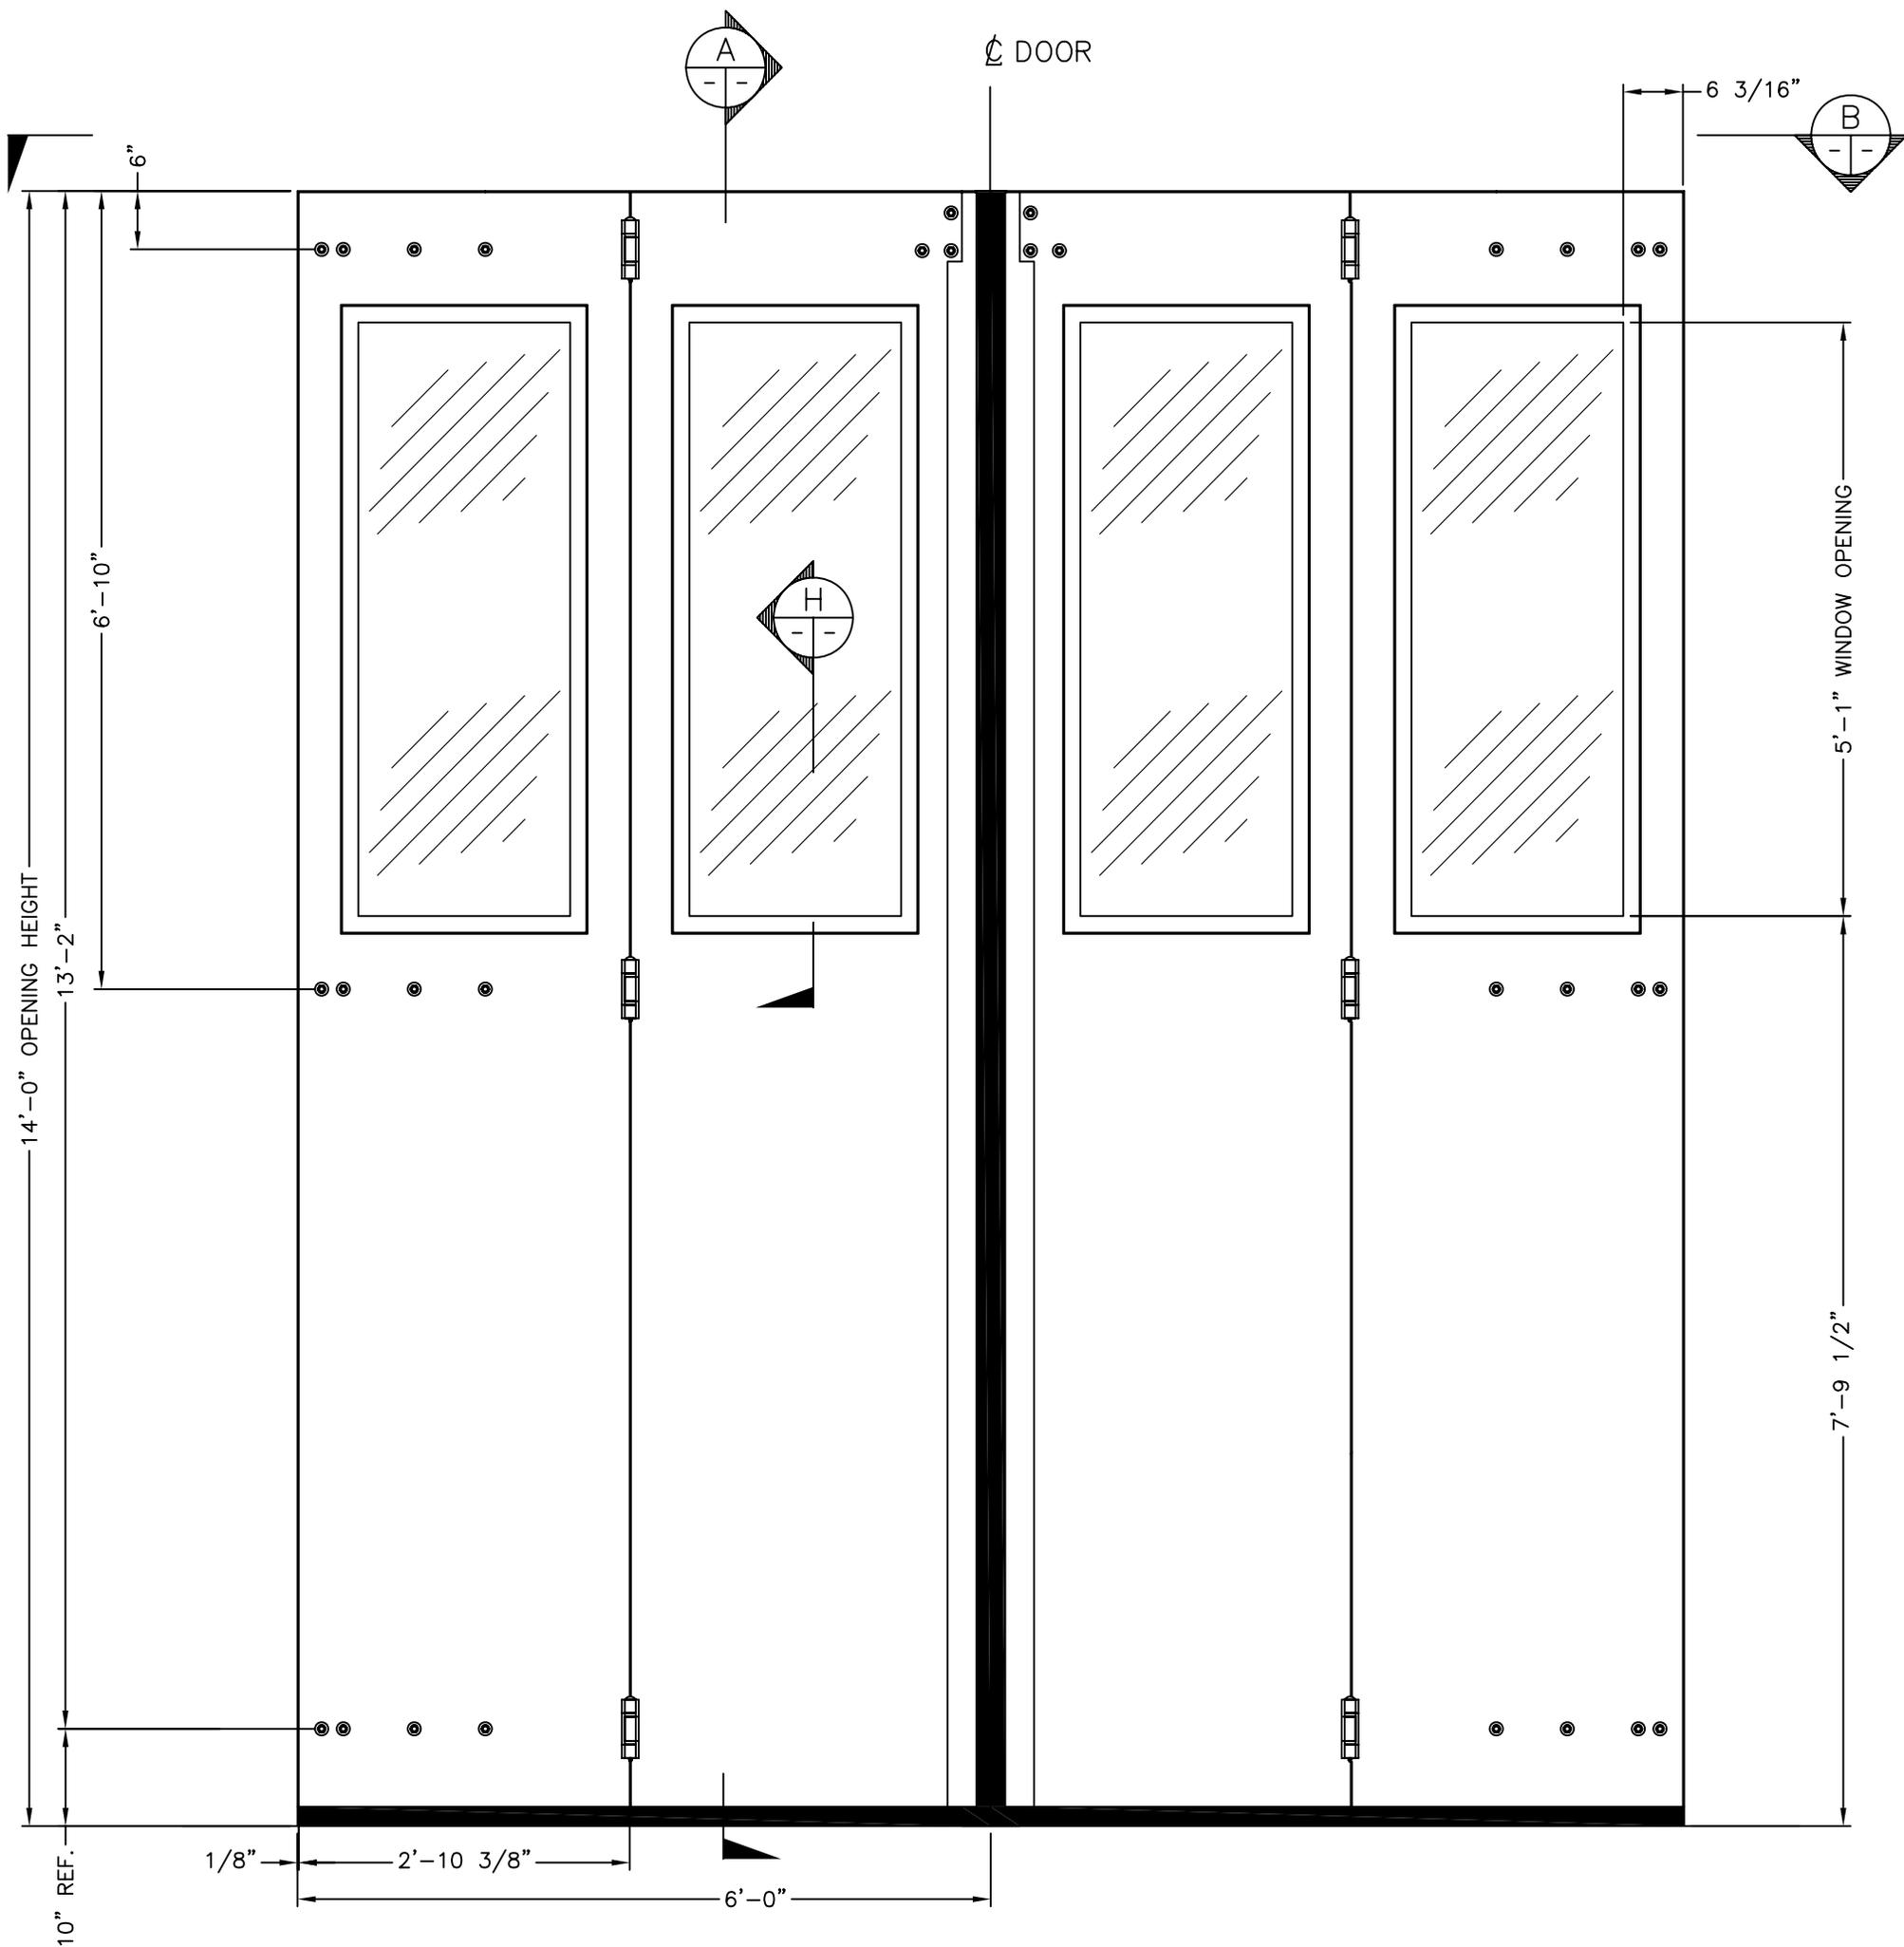

HYDRAULIC FOUR FOLD DOOR  
EXTERIOR ELEVATION



# FOUR FOLD DOOR

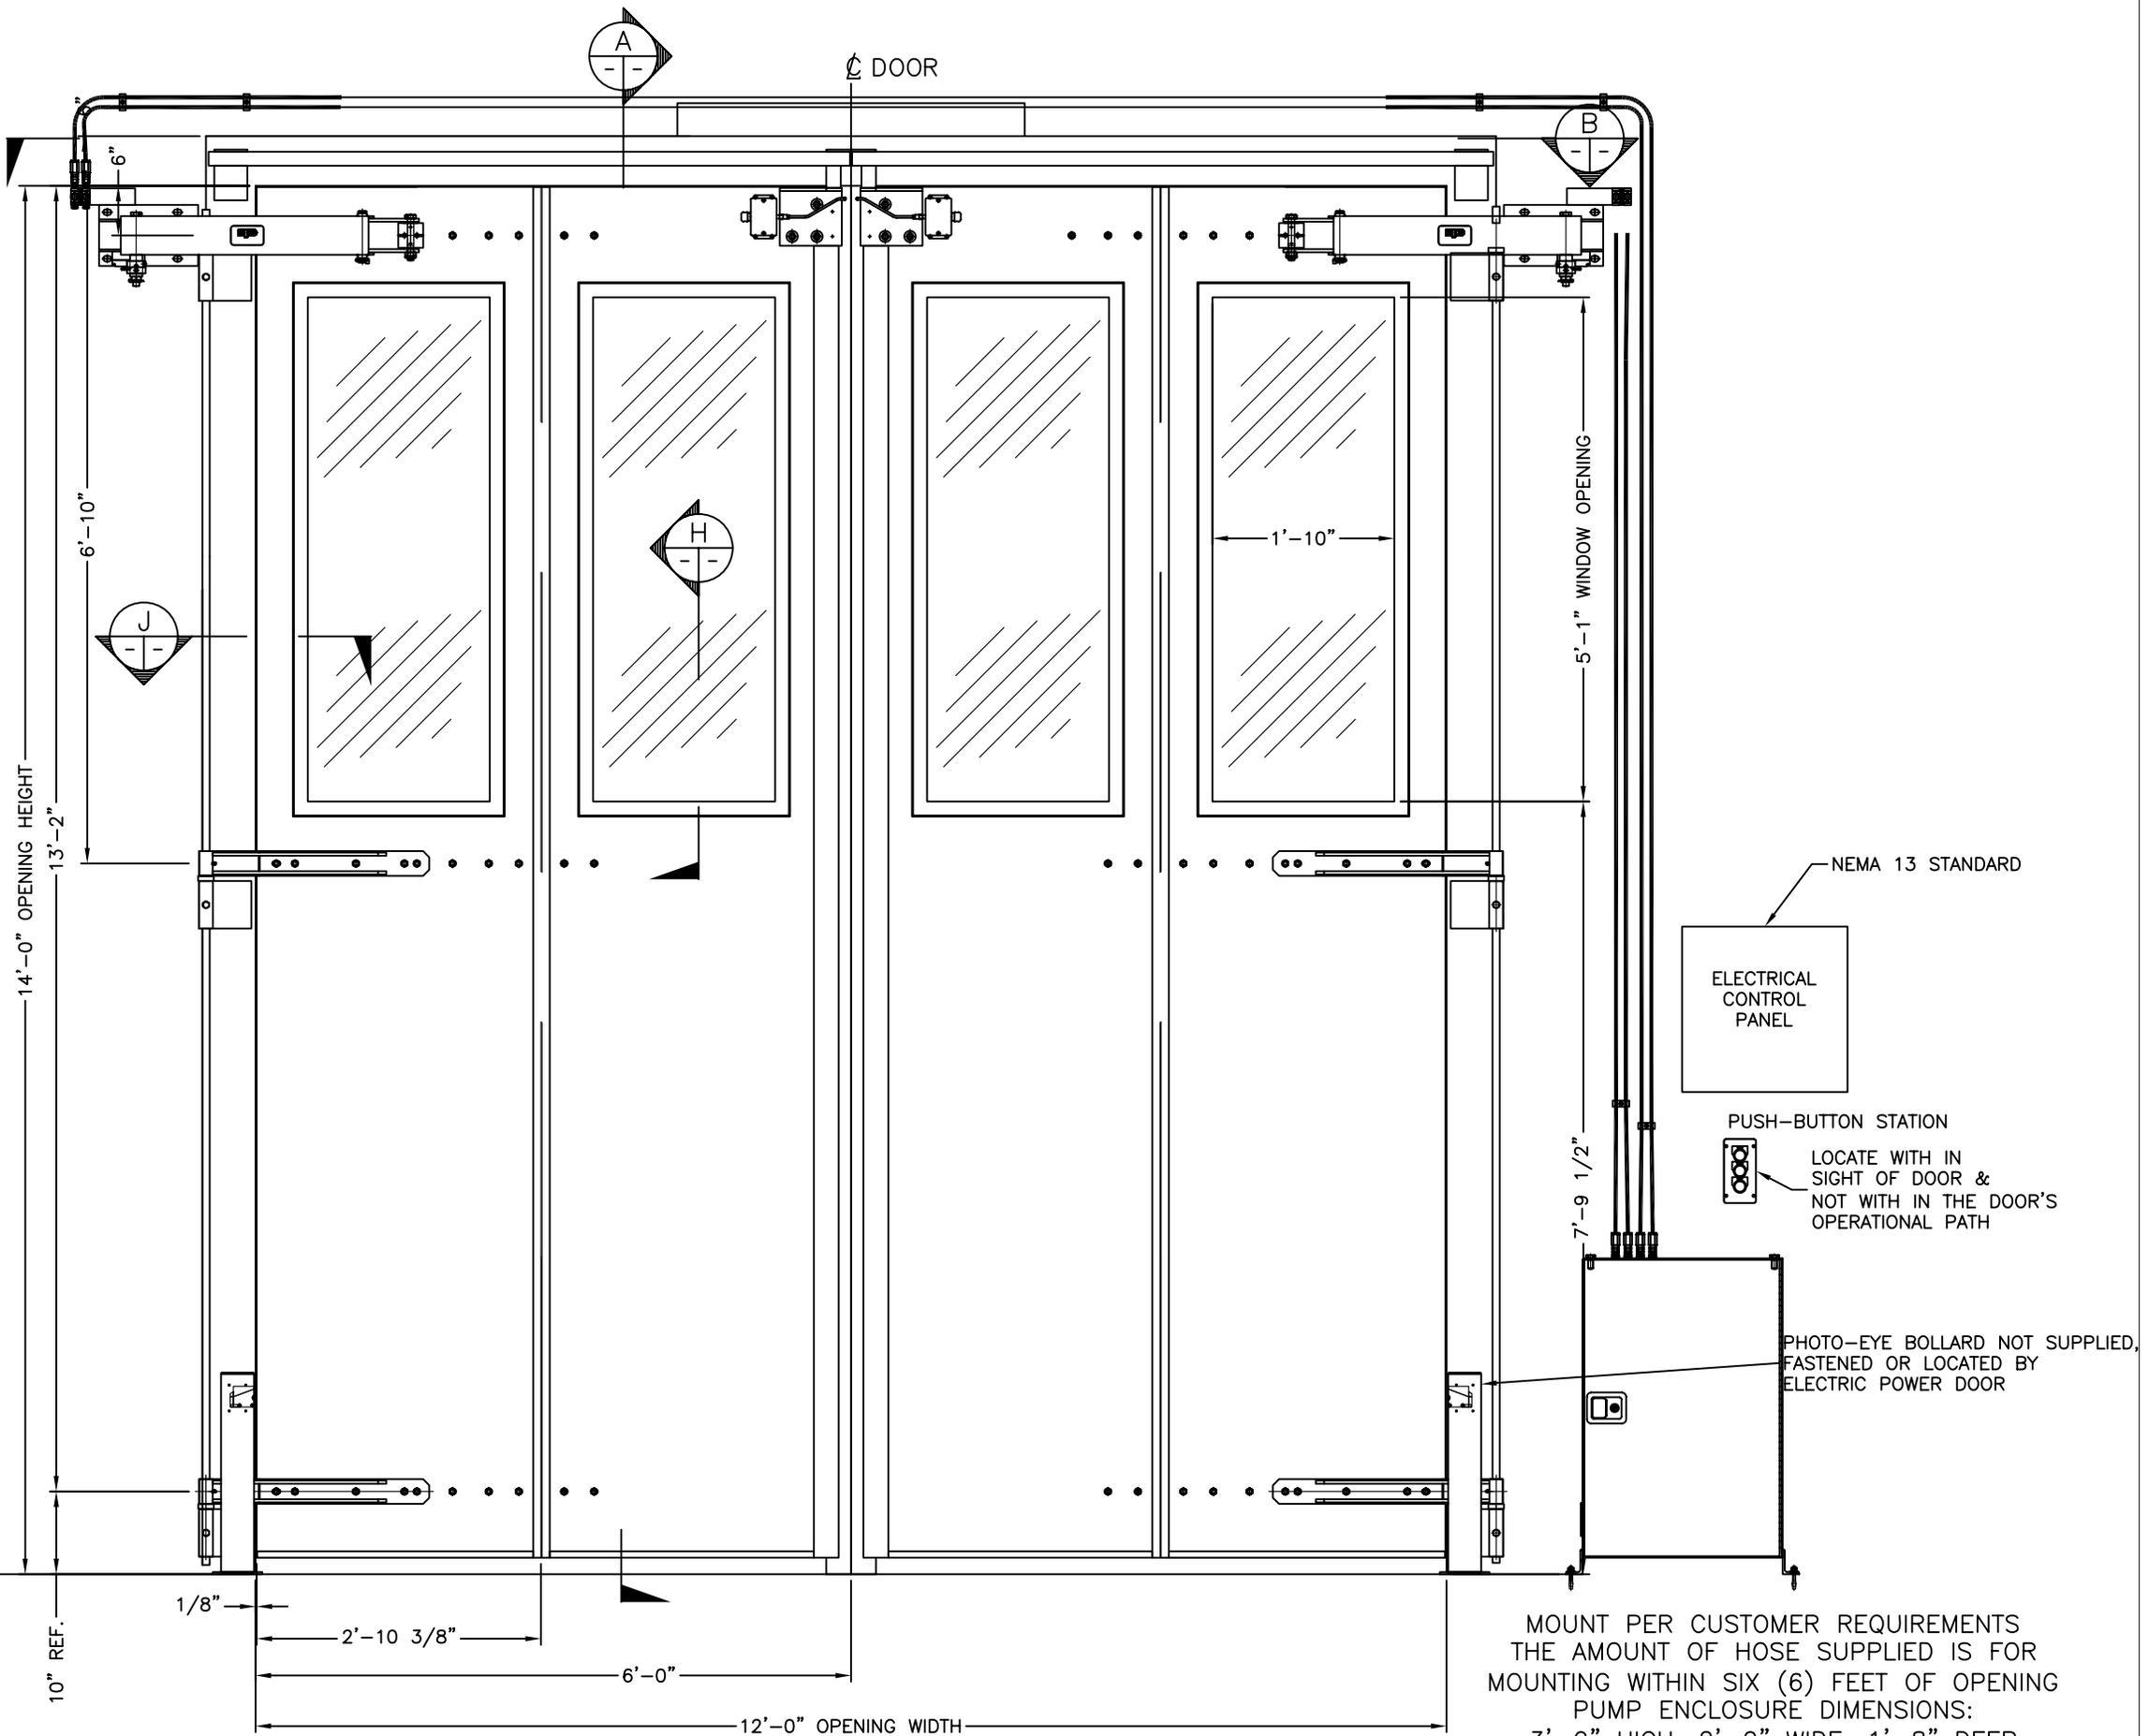




HYDRAULIC FOUR FOLD DOOR

MOUNT PER CUSTOMER REQUIREMENTS  
 THE AMOUNT OF HOSE SUPPLIED IS FOR  
 MOUNTING WITHIN SIX (6) FEET OF OPENING  
 PUMP ENCLOSURE DIMENSIONS:  
 3'-0" HIGH, 2'-0" WIDE, 1'-8" DEEP

PHOTO-EYE BOLLARDS NOT SUPPLIED,  
FASTENED OR LOCATED BY  
ELECTRIC POWER DOOR

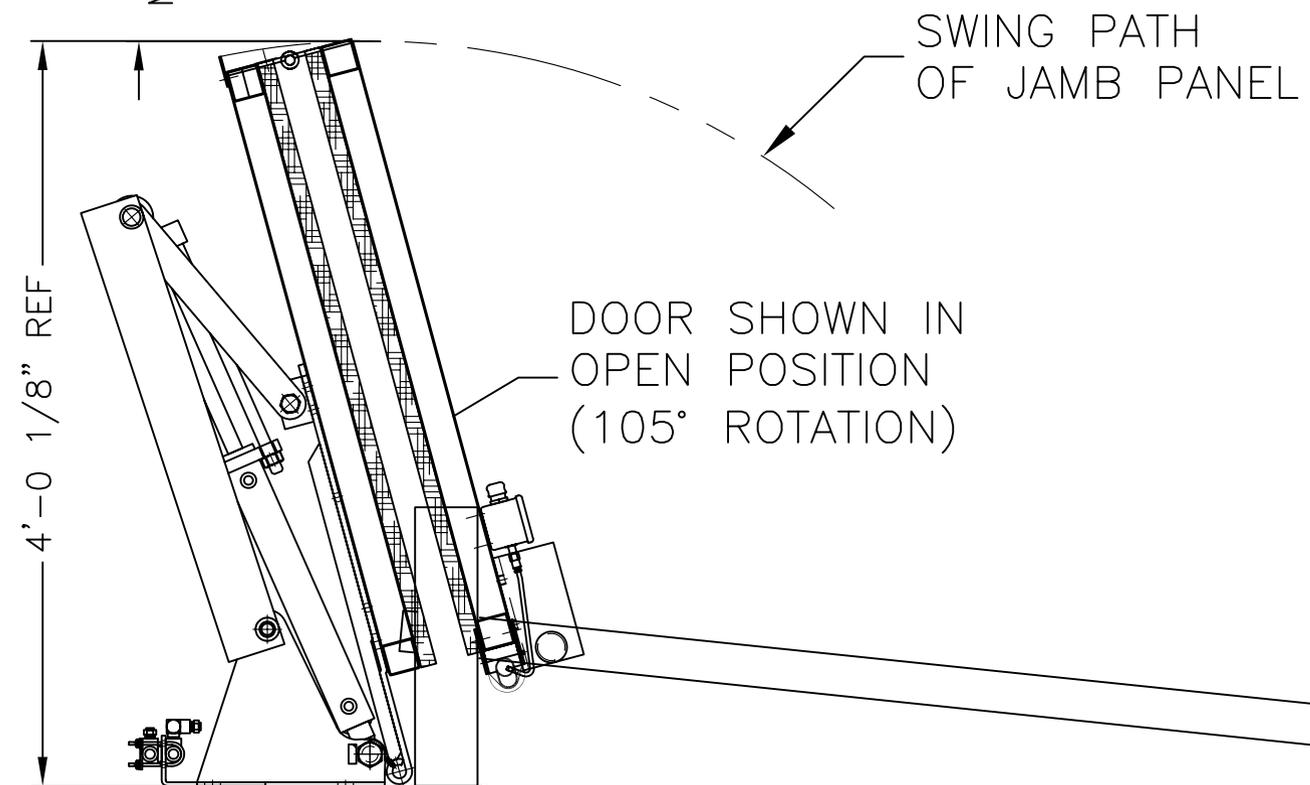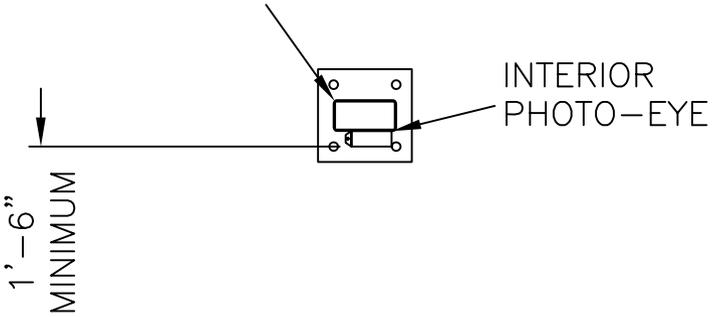


TUBE STEEL JAMB EXTENSION  
SUPPLIED AS AN OPTION BY EPD  
OR SUPPLIED BY OTHERS

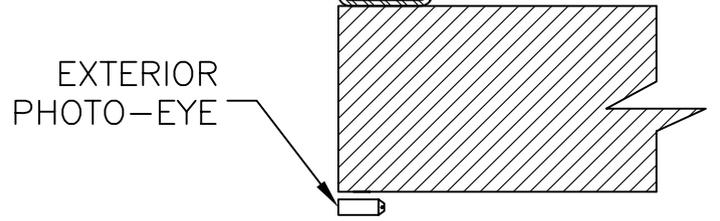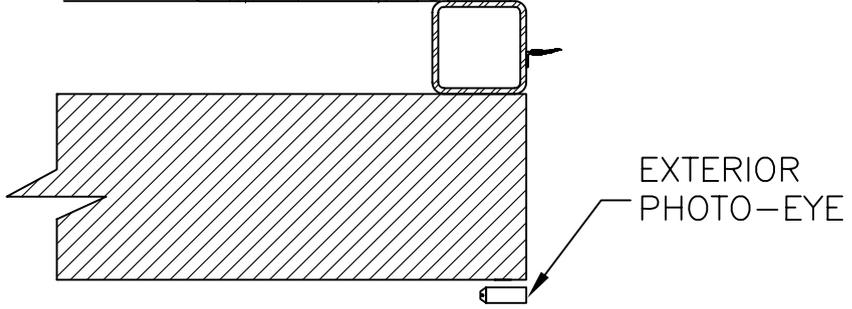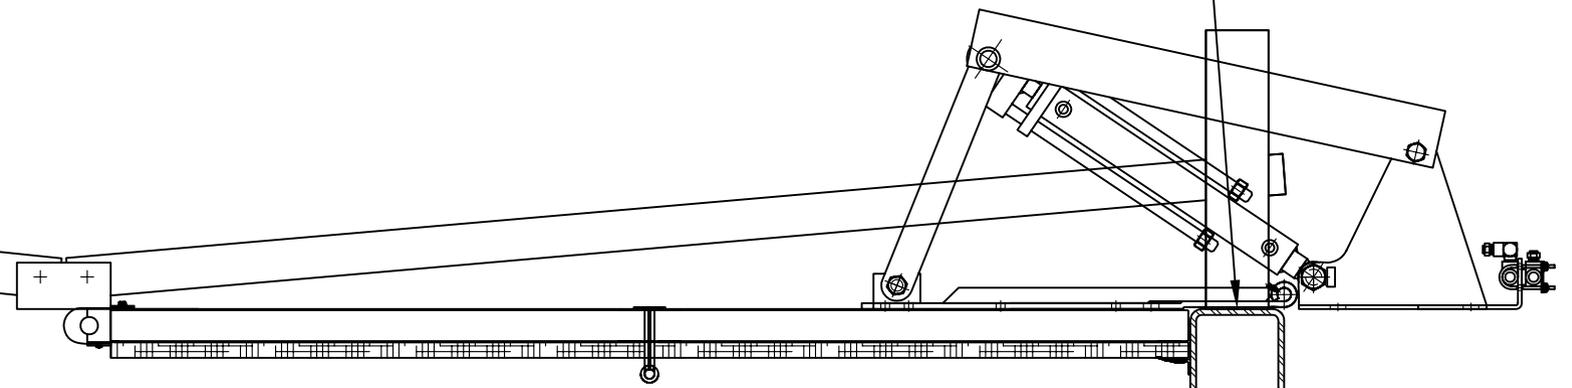

HYDRAULIC FOUR FOLD DOOR  
SECTION "B" (PLAN VIEW, EXTERIOR SIDE)

BUILDING STRUCTURE  
REF - NOT BY EPD

REFER TO EPD MOUNTING  
TEMPLATES FOR VARIOUS  
BUILDING CONSTRUCTIONS

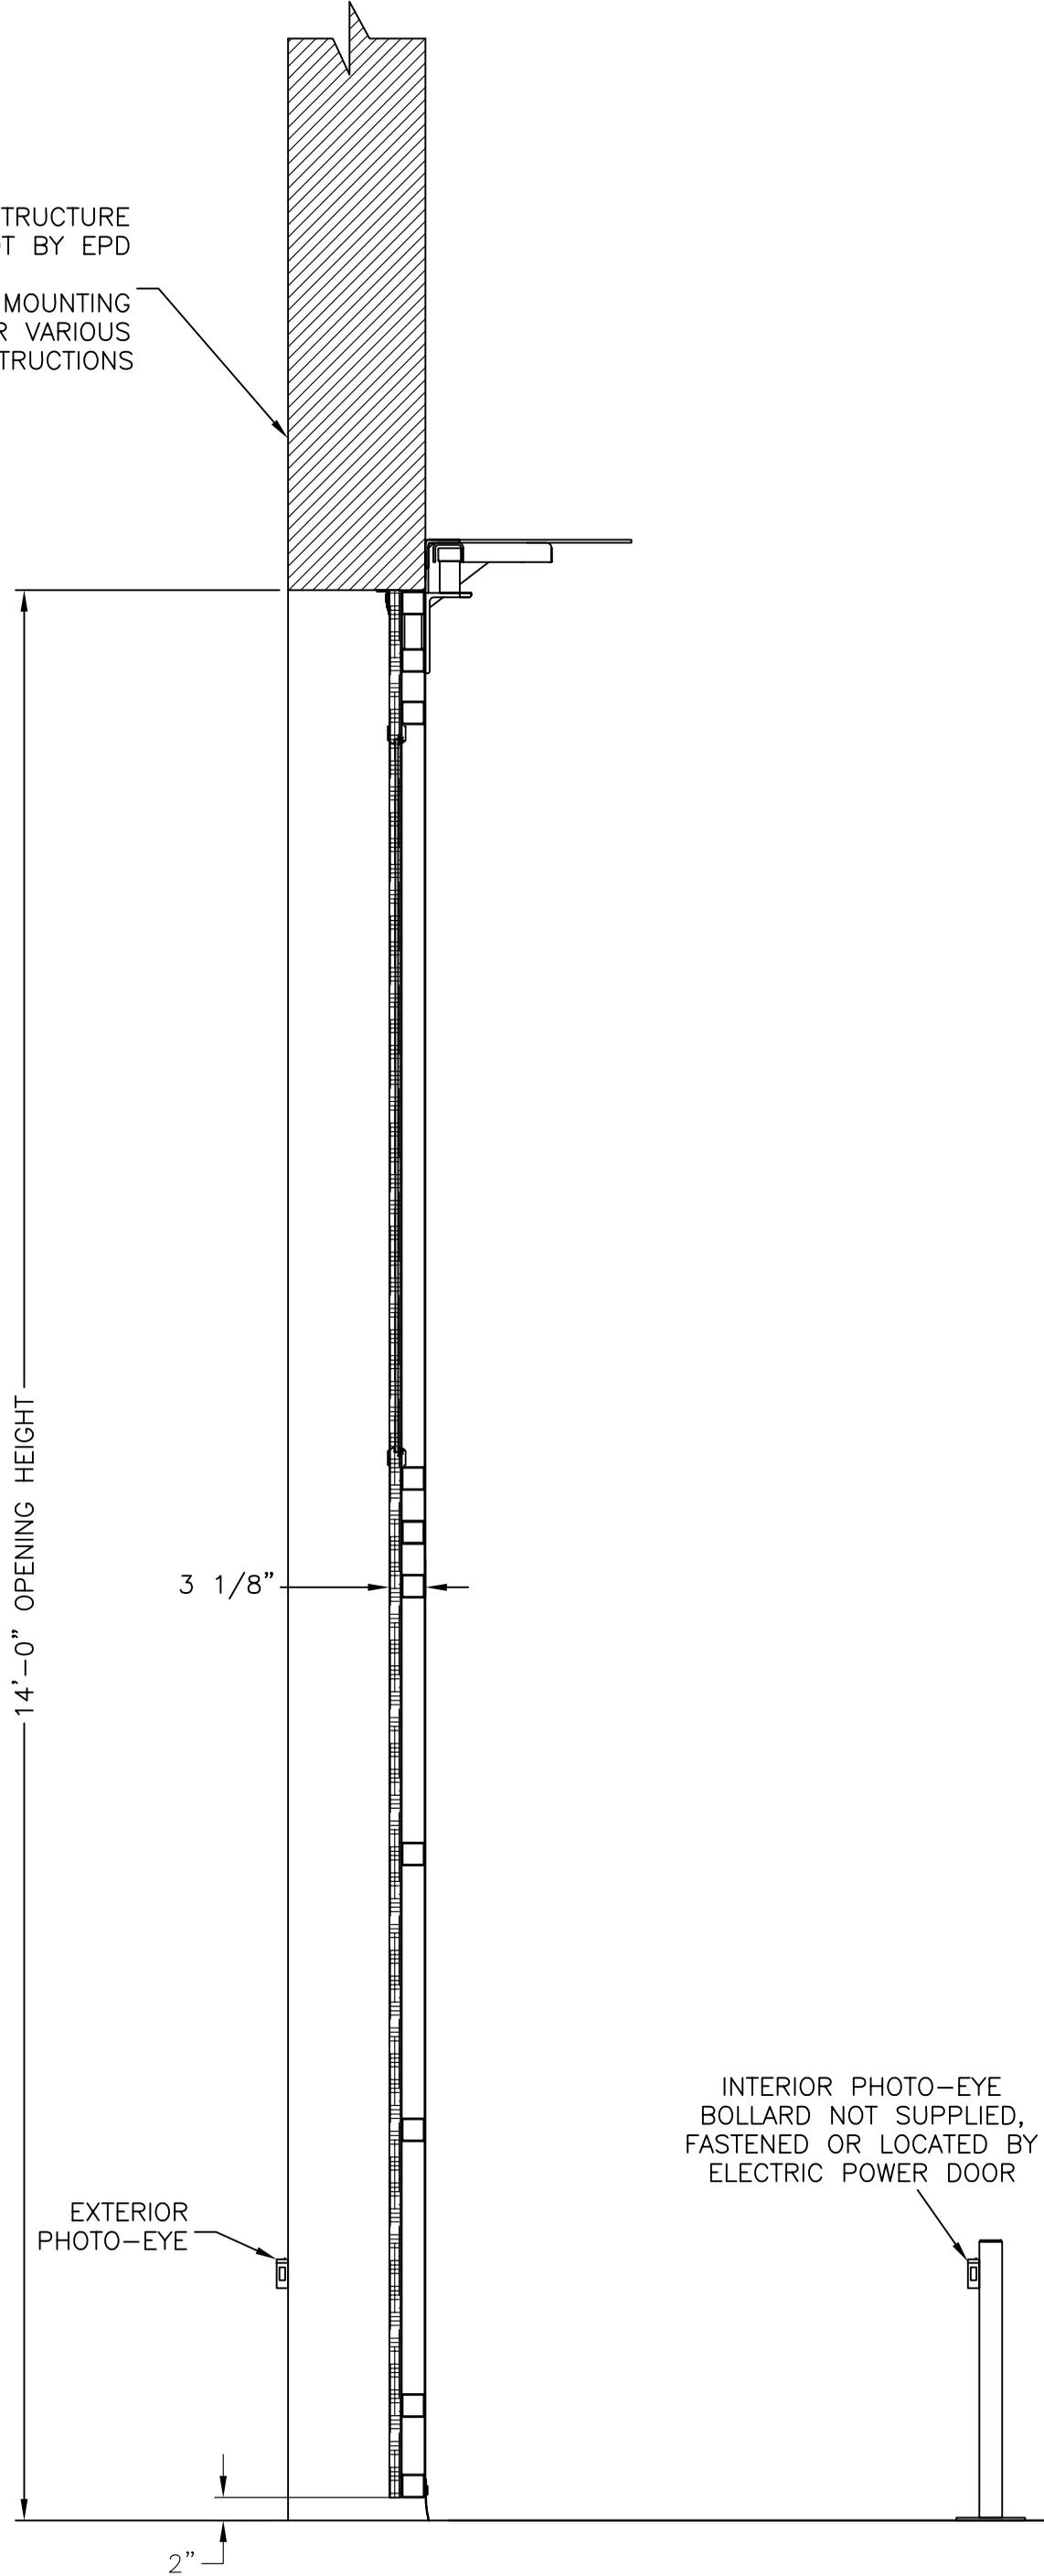




EXTERIOR  
PHOTO-EYE


INTERIOR PHOTO-EYE  
BOLLARD NOT SUPPLIED,  
FASTENED OR LOCATED BY  
ELECTRIC POWER DOOR

2"

SECTION



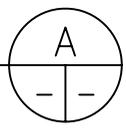


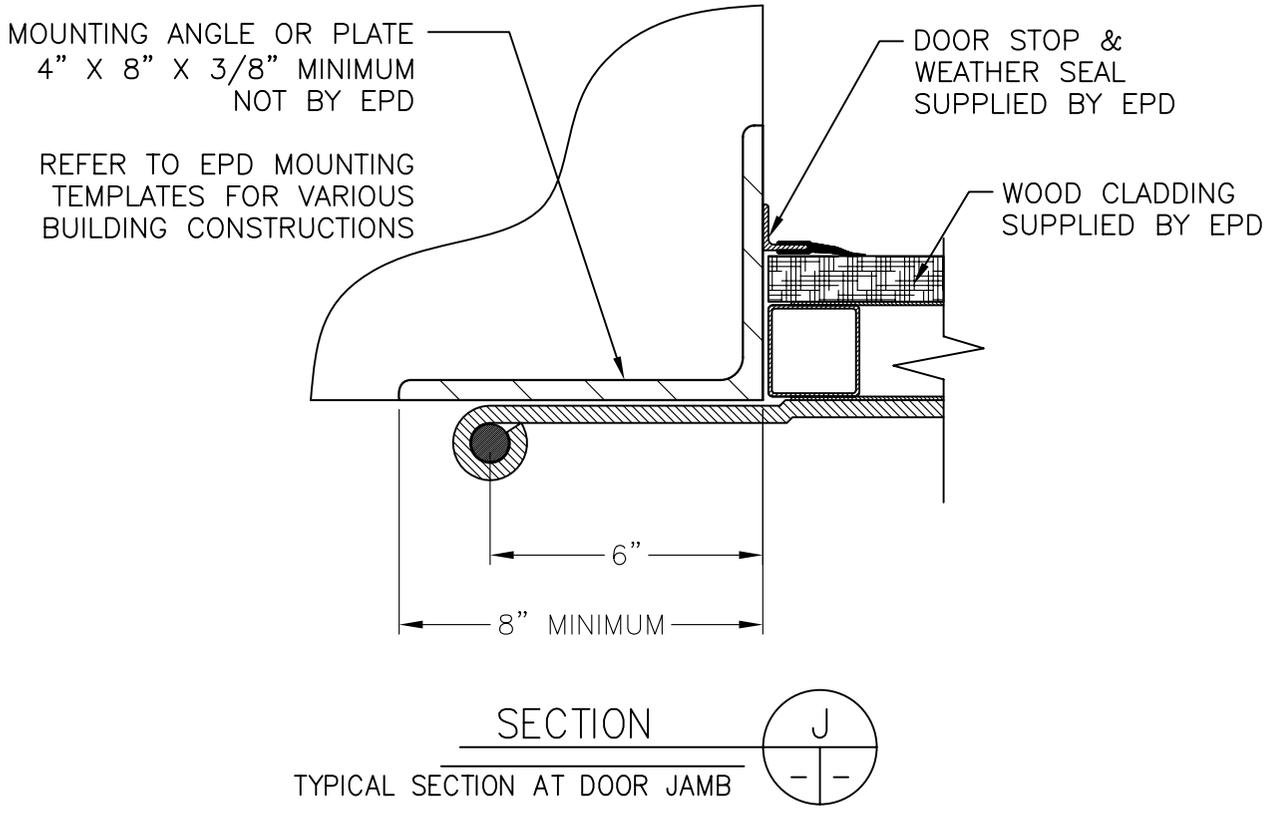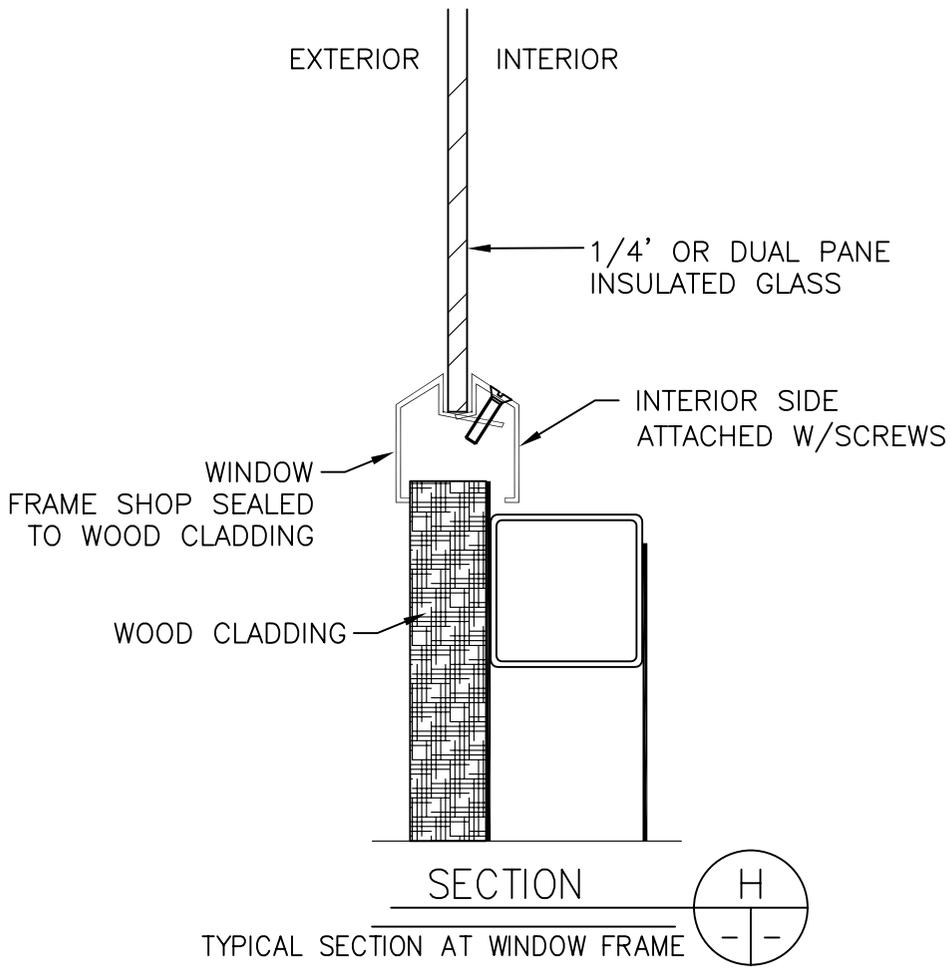

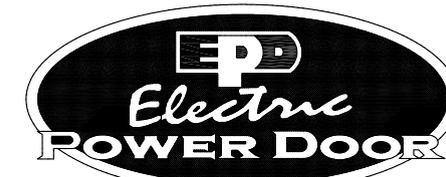



*Engineering in motion*

522 West 27th Street, Hibbing, Minnesota 55746  
(218)263-8366

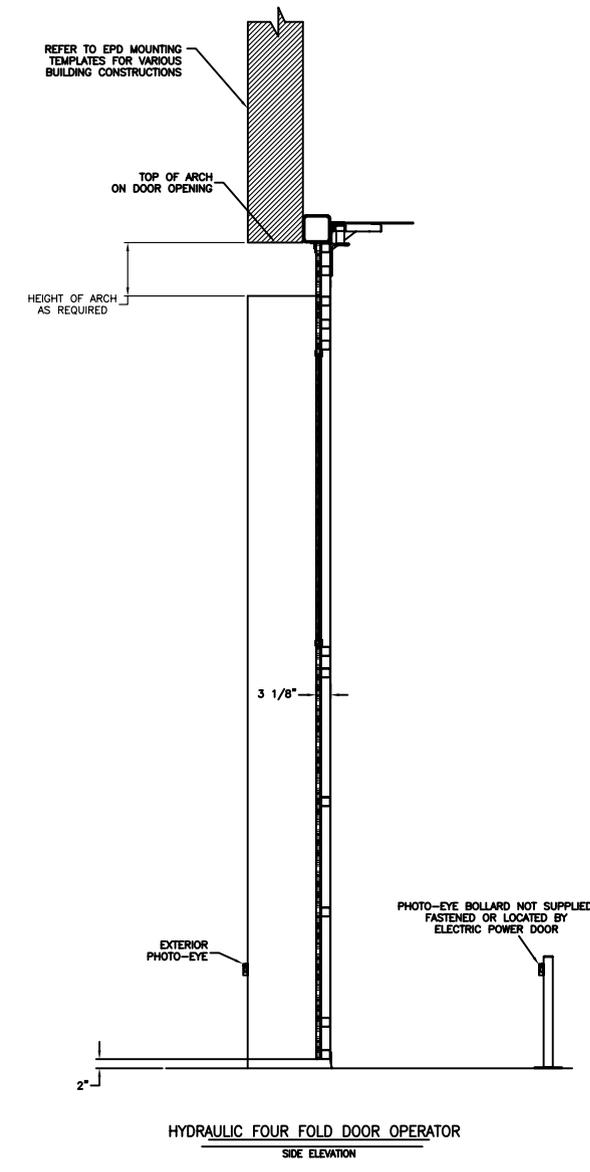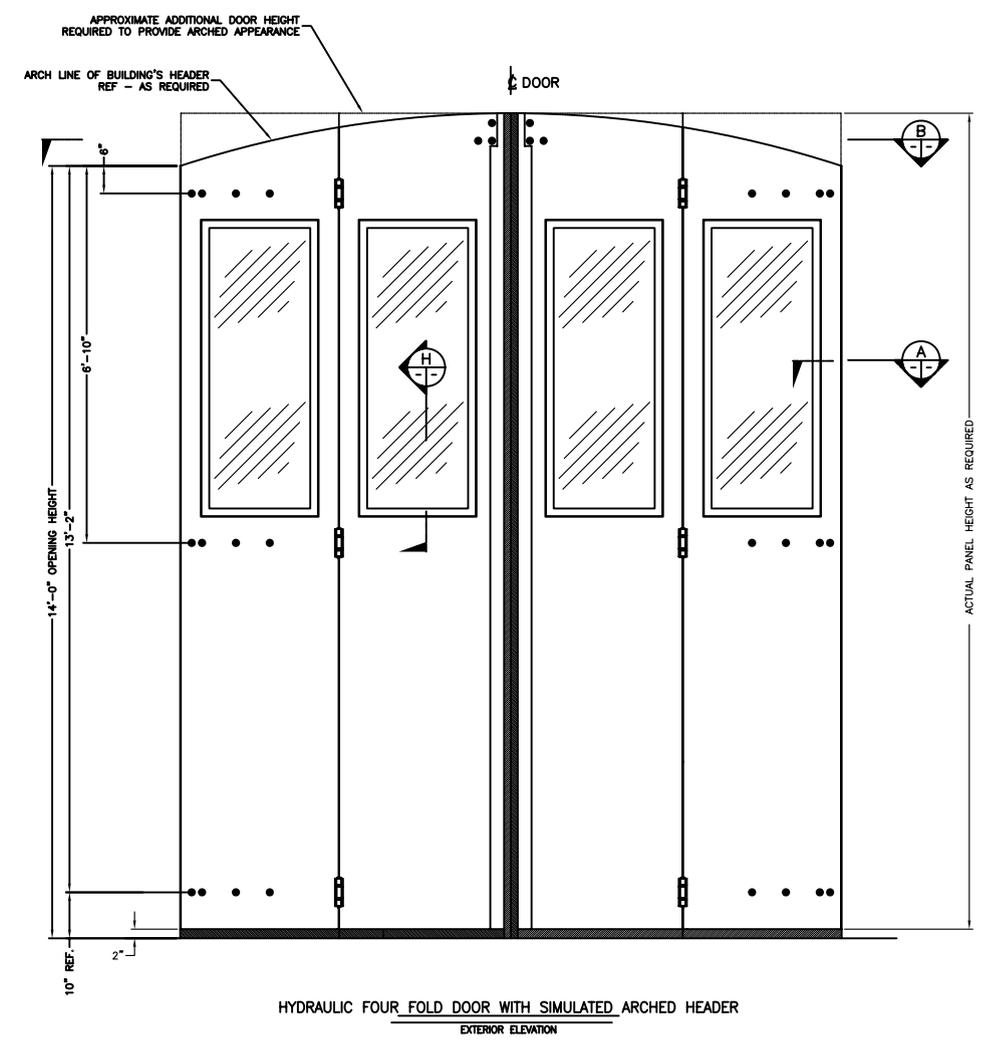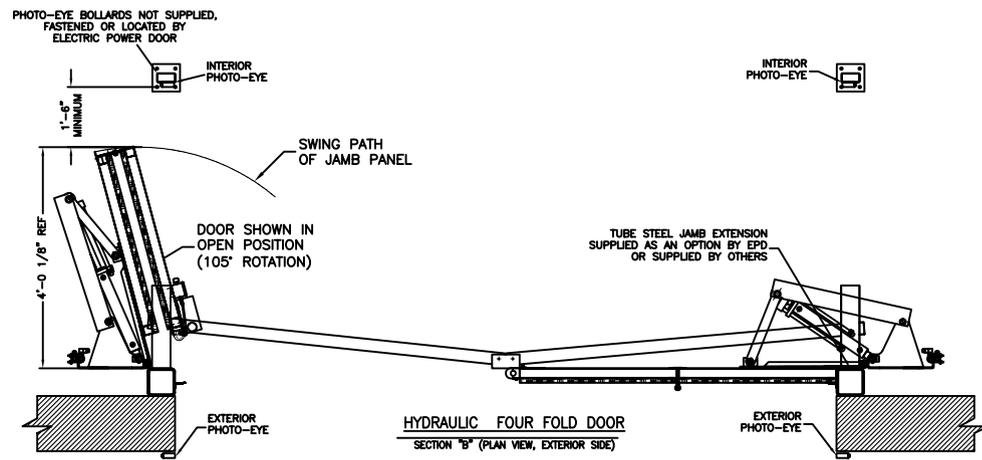


WOOD CLADDED, & GLAZED, MODEL 49  
HYDRAULIC OPERATED  
FOUR FOLD DOOR  
SHOWN WITH A SIMULATED  
ARCHED HEADER  
AND  
TUBE STEEL JAMB EXTENSIONS

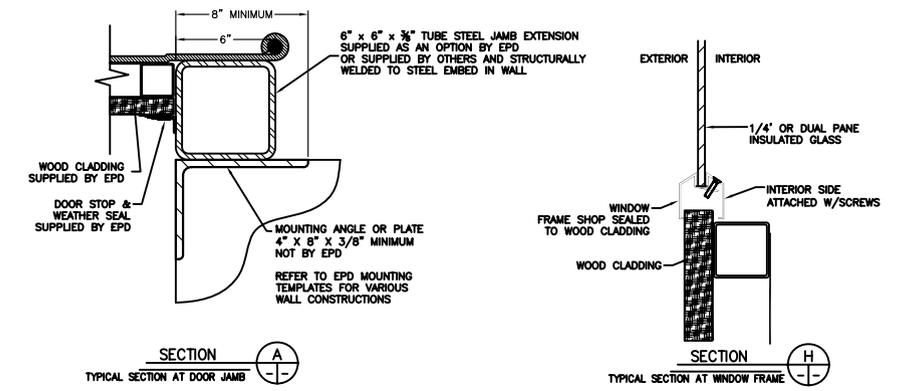

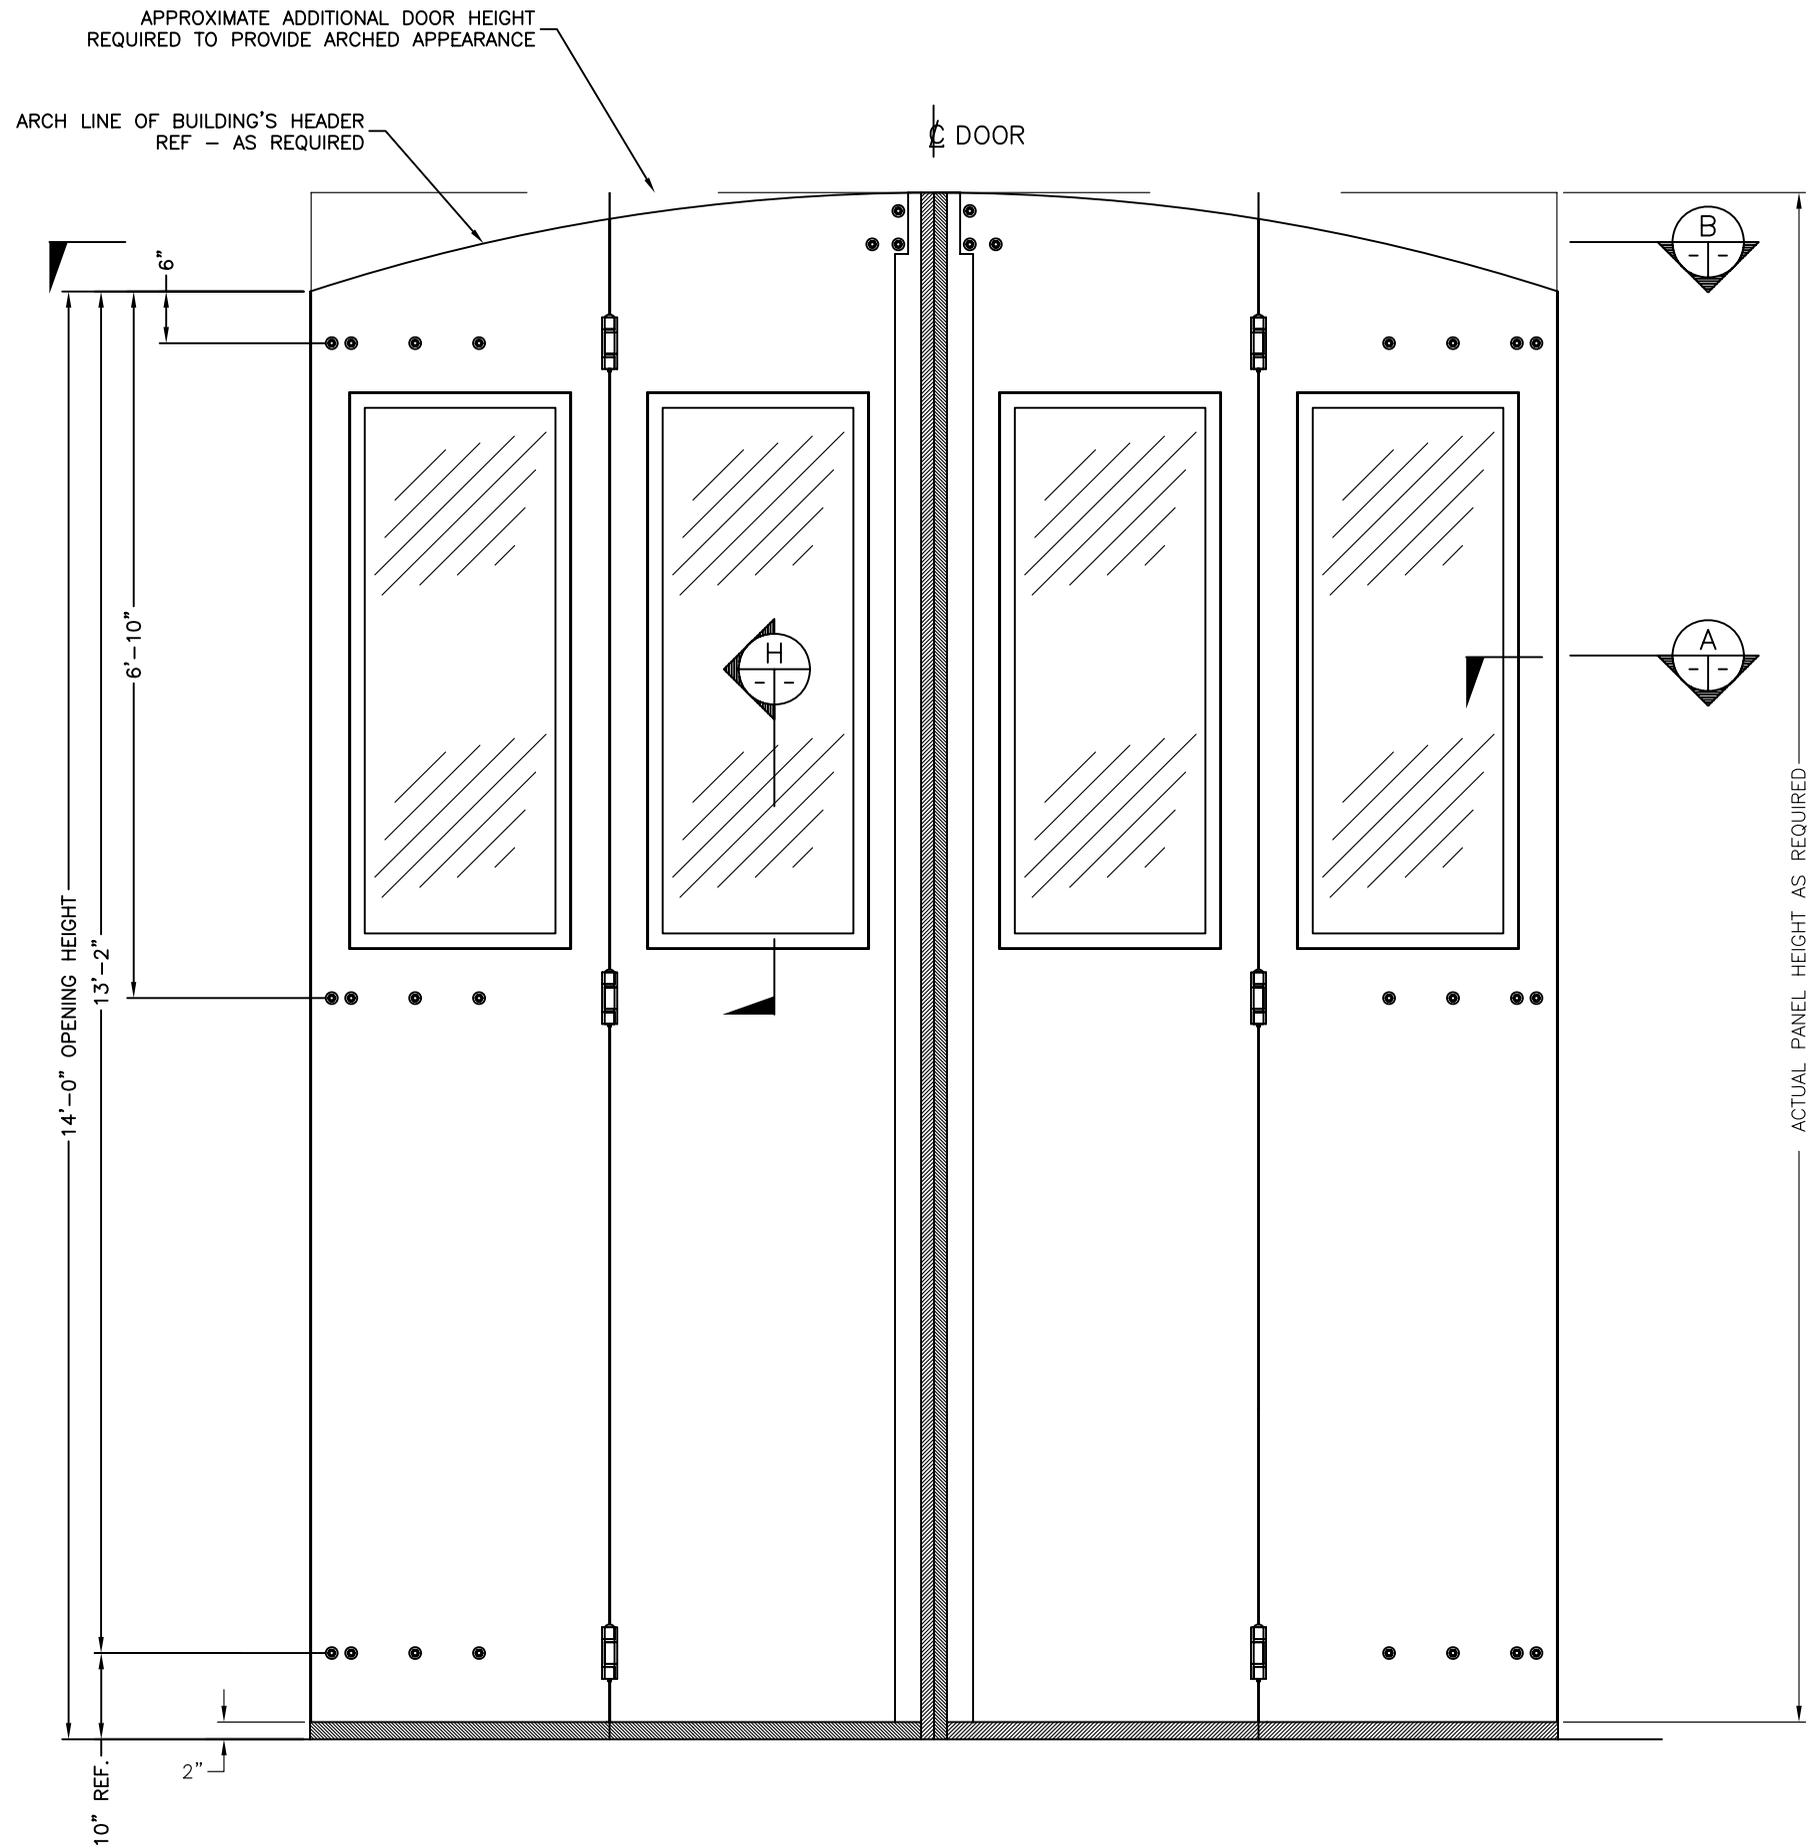

HYDRAULIC FOUR FOLD DOOR WITH SIMULATED ARCHED HEADER  
 EXTERIOR ELEVATION


PHOTO-EYE BOLLARDS NOT SUPPLIED,  
FASTENED OR LOCATED BY  
ELECTRIC POWER DOOR

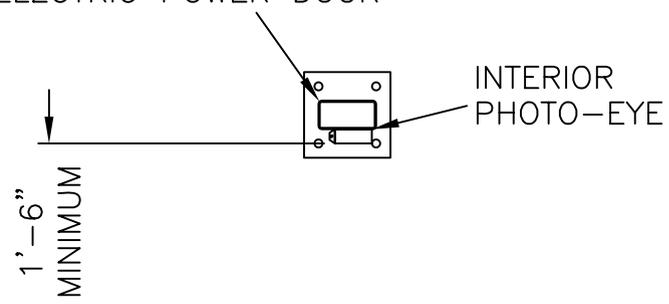

INTERIOR  
PHOTO-EYE




INTERIOR  
PHOTO-EYE

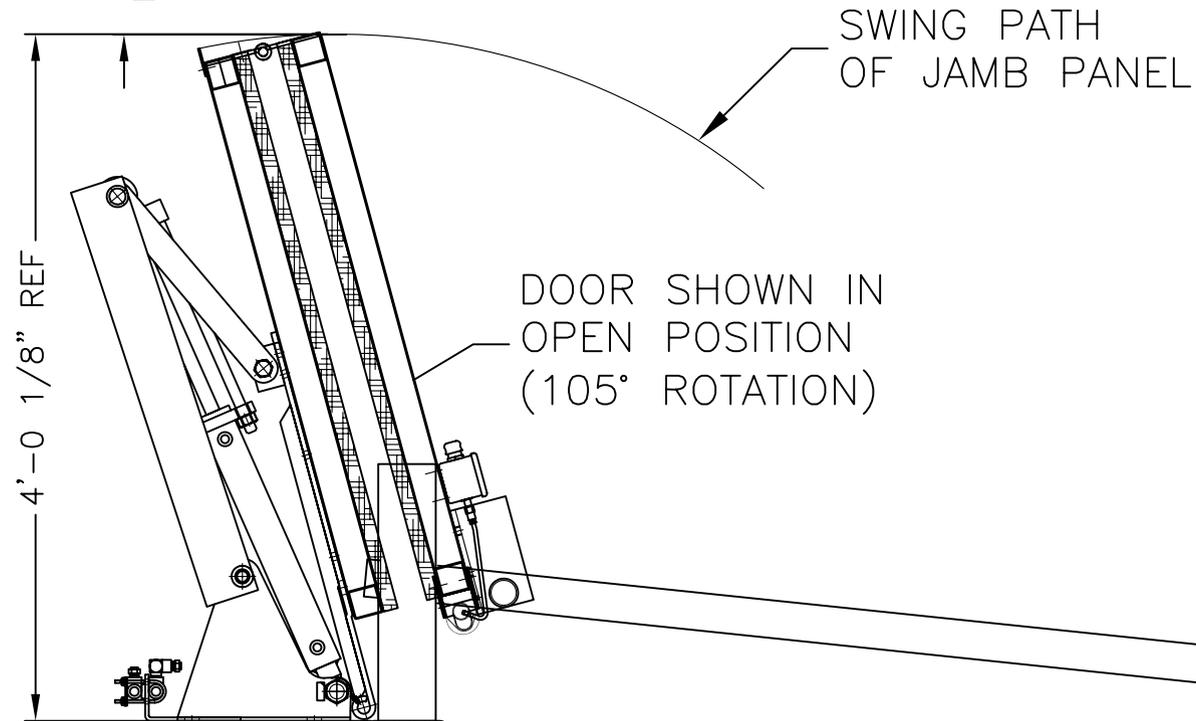


SWING PATH  
OF JAMB PANEL

DOOR SHOWN IN  
OPEN POSITION  
(105° ROTATION)

TUBE STEEL JAMB EXTENSION  
SUPPLIED AS AN OPTION BY EPD  
OR SUPPLIED BY OTHERS

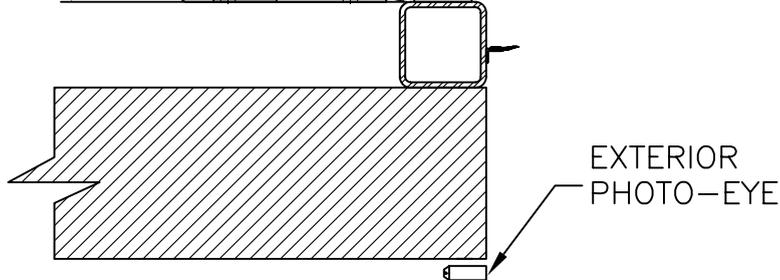

EXTERIOR  
PHOTO-EYE

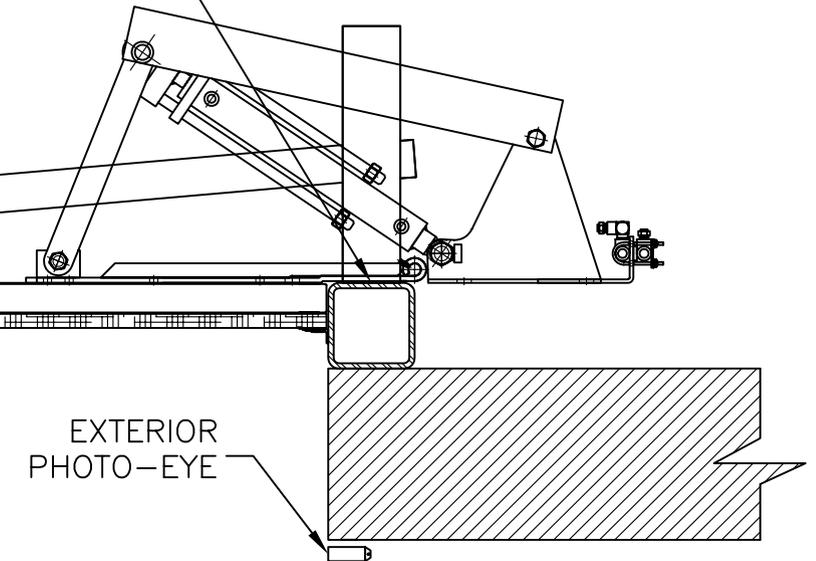

EXTERIOR  
PHOTO-EYE

### HYDRAULIC FOUR FOLD DOOR

SECTION "B" (PLAN VIEW, EXTERIOR SIDE)

REFER TO EPD MOUNTING  
TEMPLATES FOR VARIOUS  
BUILDING CONSTRUCTIONS

TOP OF ARCH  
ON DOOR OPENING

HEIGHT OF ARCH  
AS REQUIRED

3 1/8"


EXTERIOR  
PHOTO-EYE


PHOTO-EYE BOLLARD NOT SUPPLIED,  
FASTENED OR LOCATED BY  
ELECTRIC POWER DOOR

2"

HYDRAULIC FOUR FOLD DOOR OPERATOR

SIDE ELEVATION

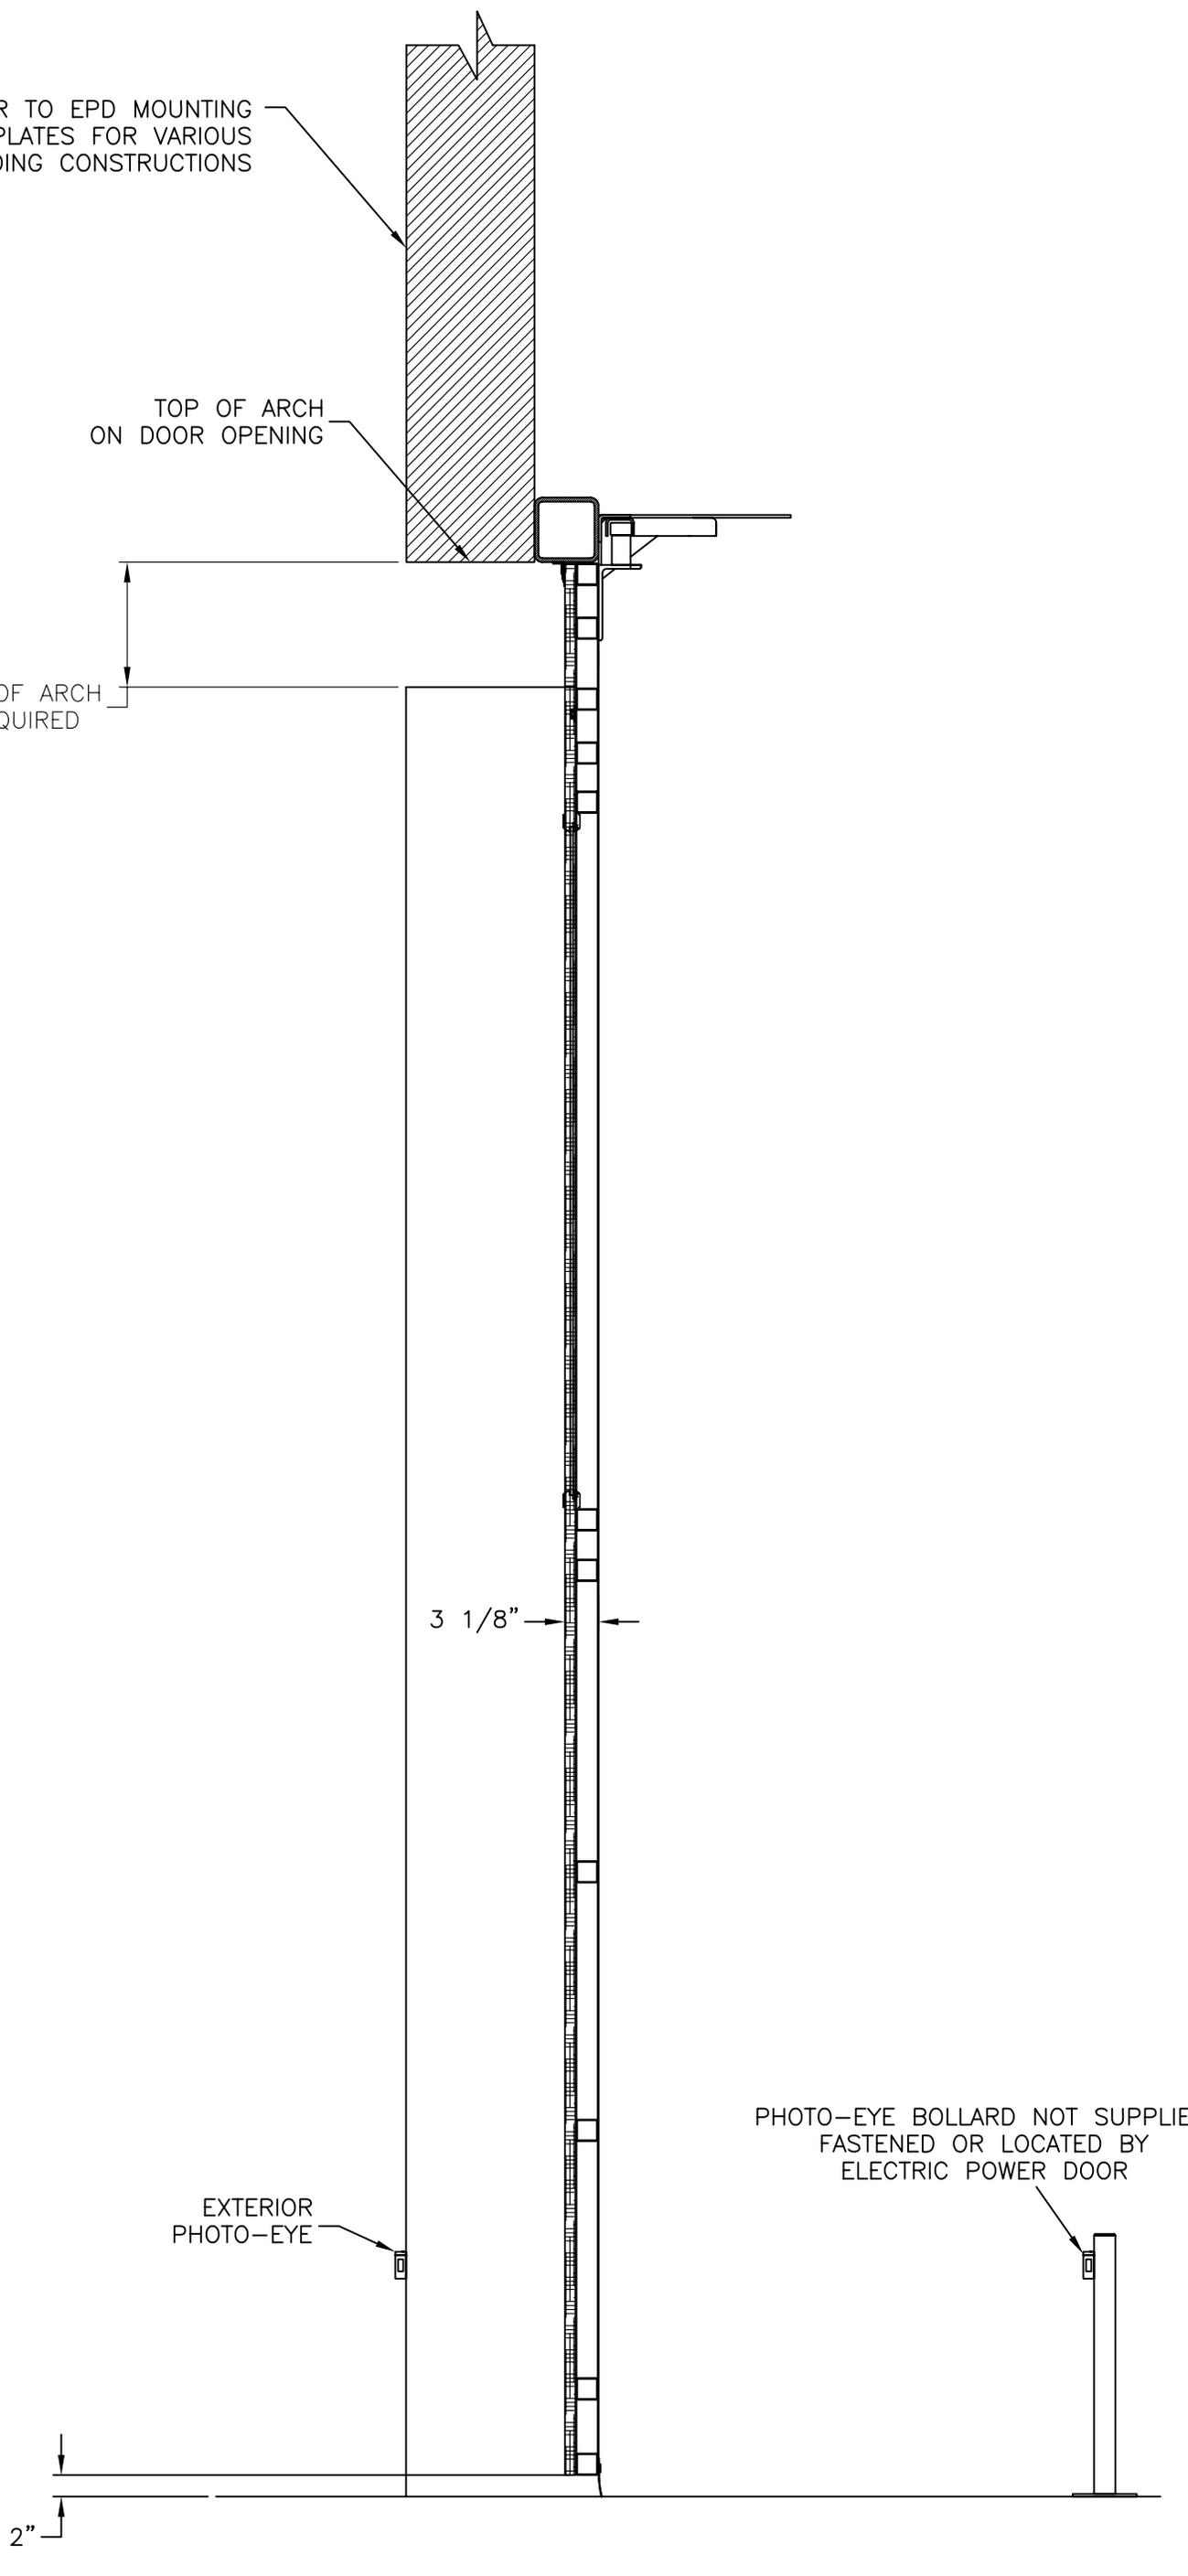

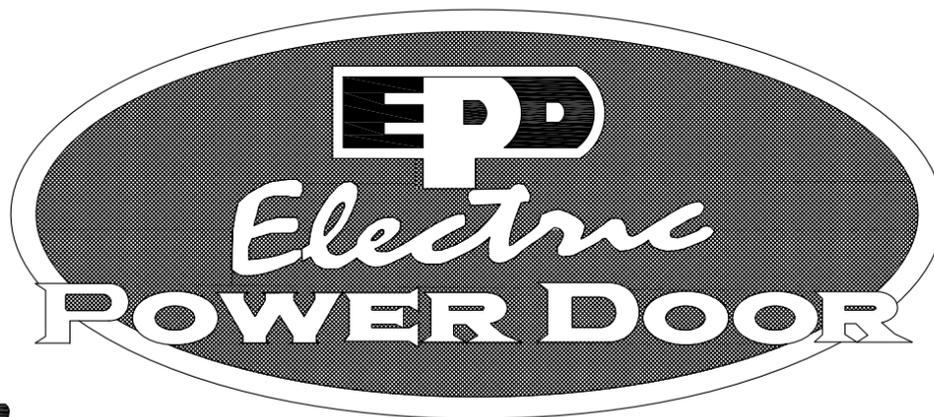

*Engineering in motion*

522 West 27th Street, Hibbing, Minnesota 55746  
(218)263-8366

WOOD CLADDED, & GLAZED, MODEL  
49  
HYDRAULIC OPERATED  
FOUR FOLD DOOR

SHOWN WITH A SIMULATED  
ARCHED HEADER  
AND  
TUBE STEEL JAMB EXTENSIONS

